


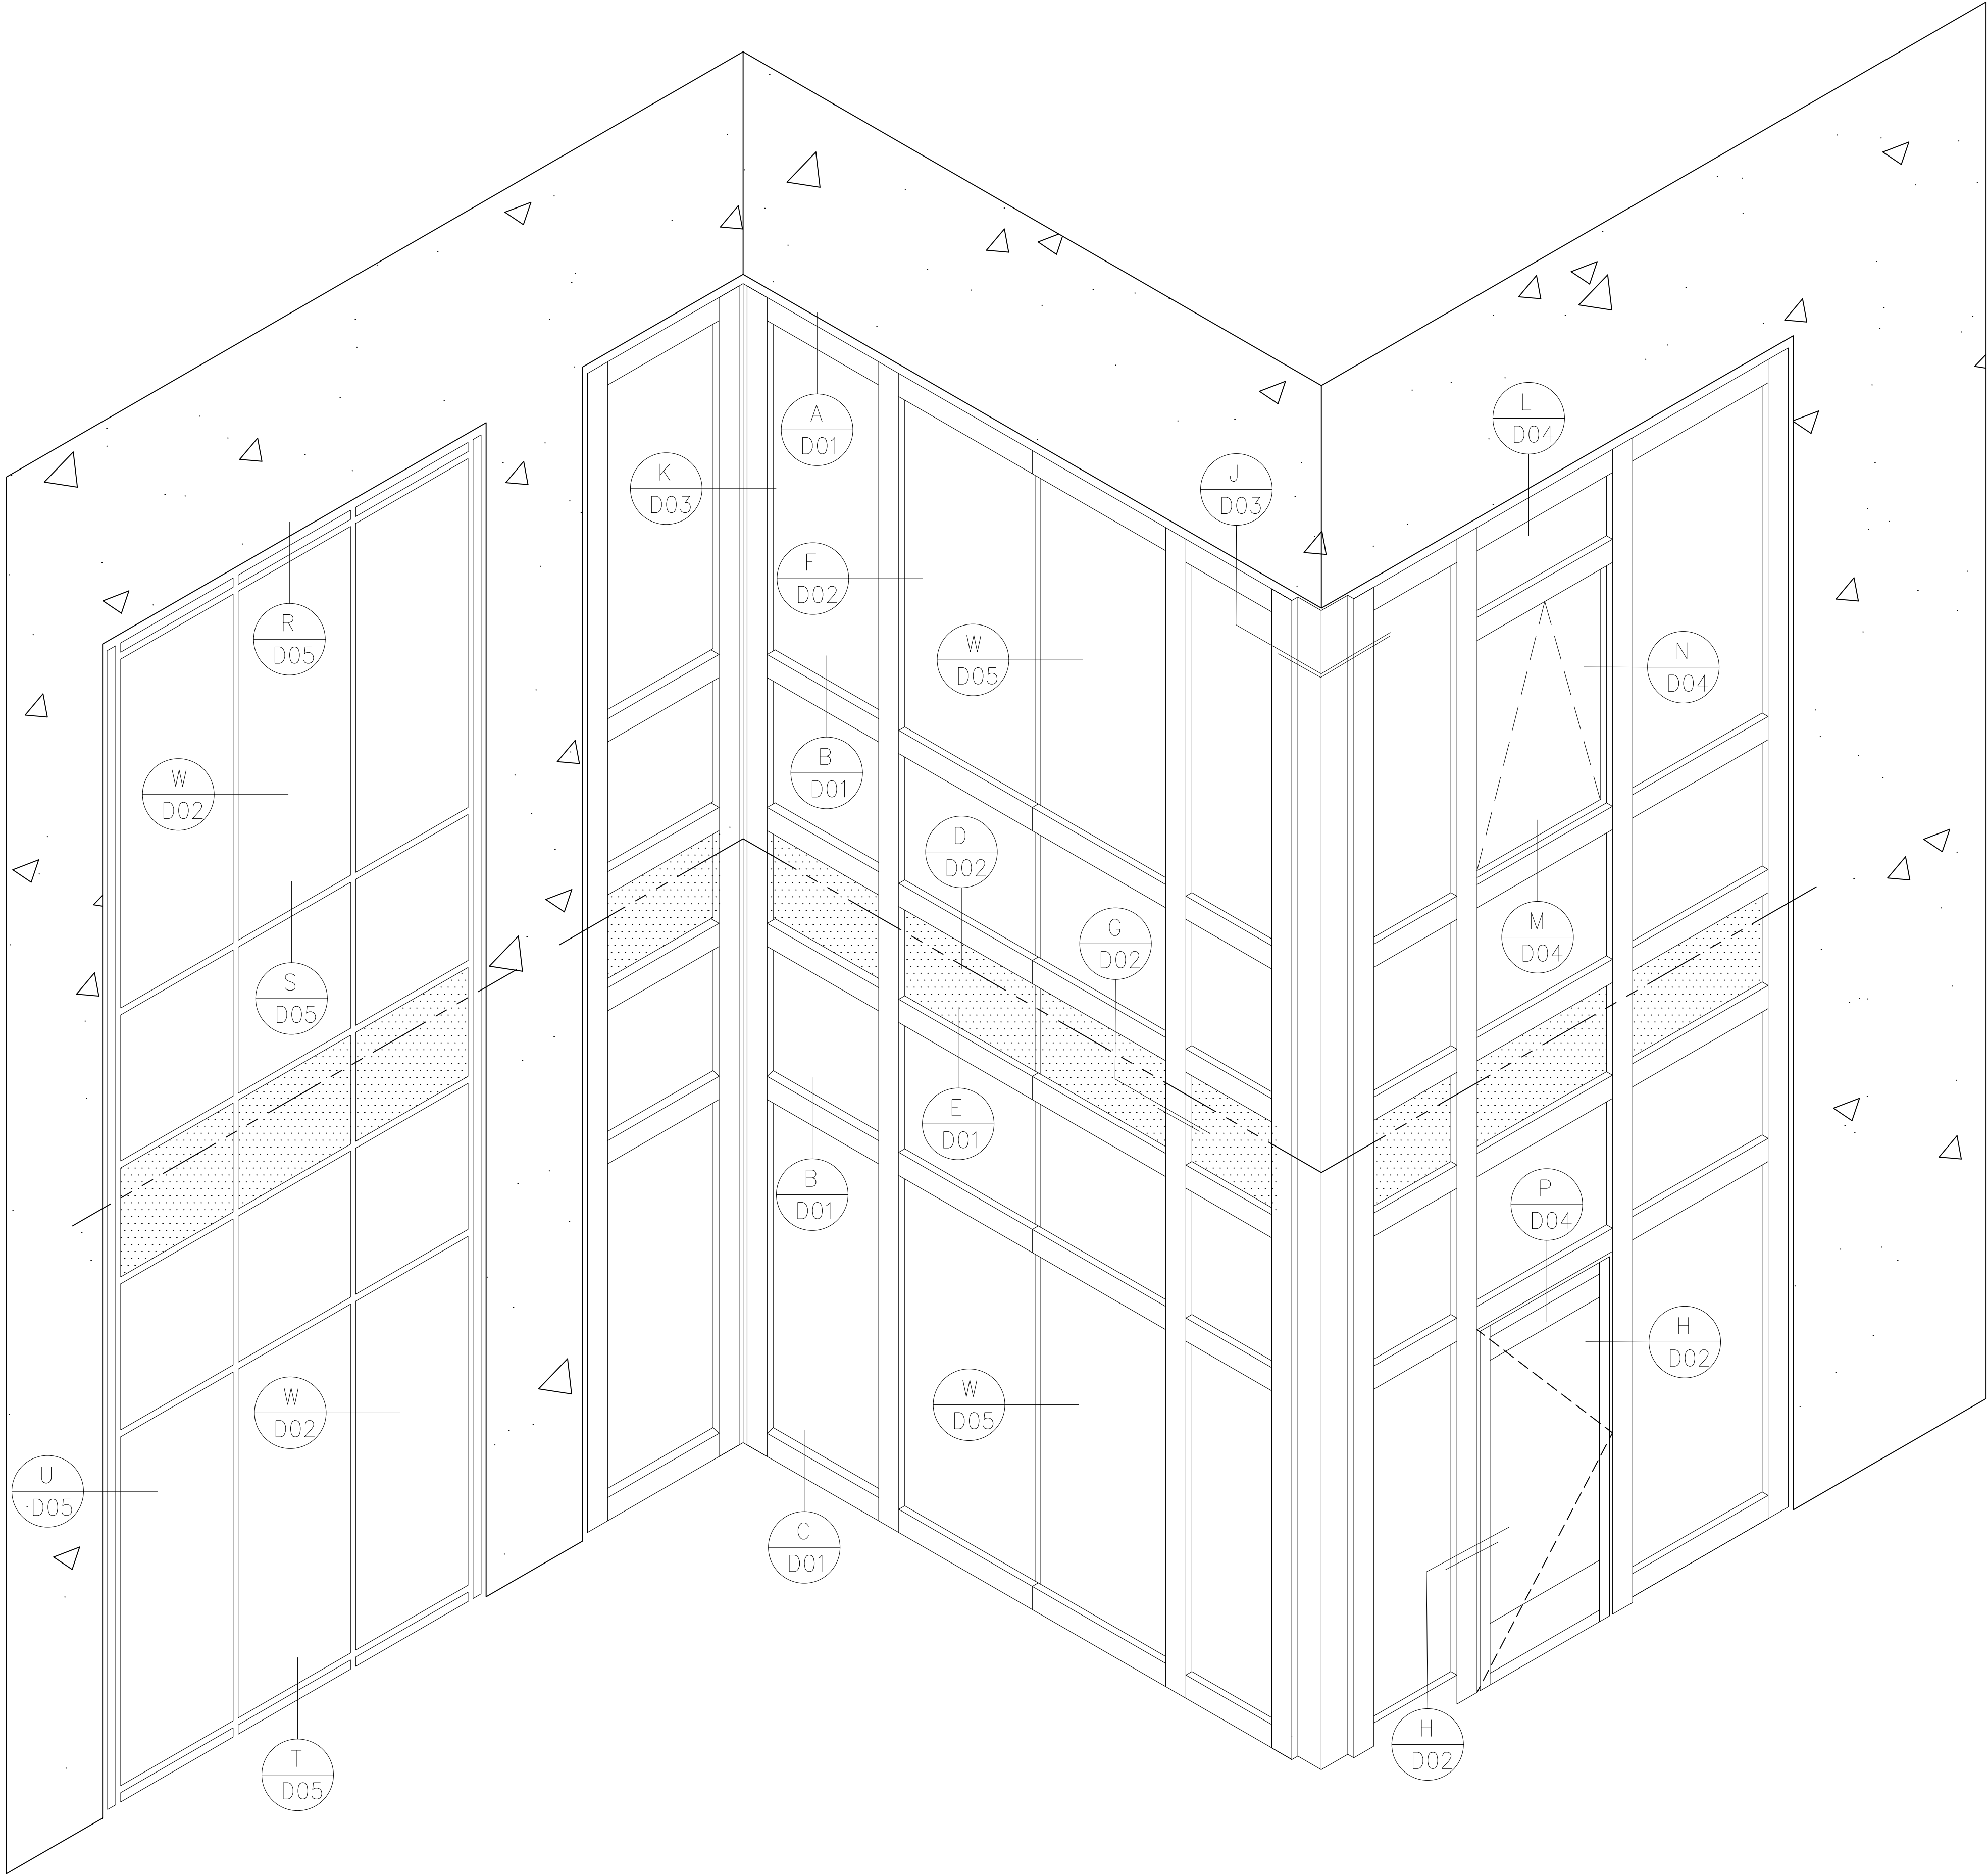

Fremarq

INNOVATIONS

1101 NORTH MILL STREET
MERRILL, WISCONSIN 54452
WWW.FREMARQINNOVATIONS.COM

PH: (715) 842-6842

JOB NUMBER

SHEET TITLE
ELEVATION SHEET

DRAWING SCALE
11x17 = 6"= 1'-0"
22x34 = 12"= 1'-0"

DRAWING NO.
E01

PROJECT:
PW2500 WITH TRIPLE

LOCATION:

ARCHITECT:

CONTRACTOR:

DRAWN BY: TAS

DATE: 10/16/23

GENERAL NOTES:
1) Contractor to verify all dimensions in the field. All framing will be manufactured to the dimensions indicated unless otherwise noted.
2) Architect to review all conditions for compliance to contract documents and, if required, provide correct details and/or dimensions to ensure proper coordination.
3) Drawings marked 'approved' or 'approved as noted' shall be interpreted as an accurate condition of job requirements and such approval shall authorize release to fabrication.
4) FreMarq shall not be responsible for any errors and/or work that occurs from the use of these drawings by other trades.


NO.

DATE





BY

REVISIONS


11/20/2023 12:31 PM C:\USERS\BRIAN.MELISKA\APPPDATA\LOCAL\MICROSOFT\WINDOWS\NETCACHE\CONTENT\OUTLOOK\J7DU9XV8\PW2500 WITH TRIPLE.DWG

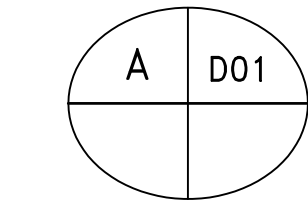



HEAD

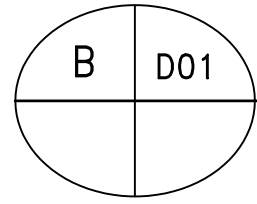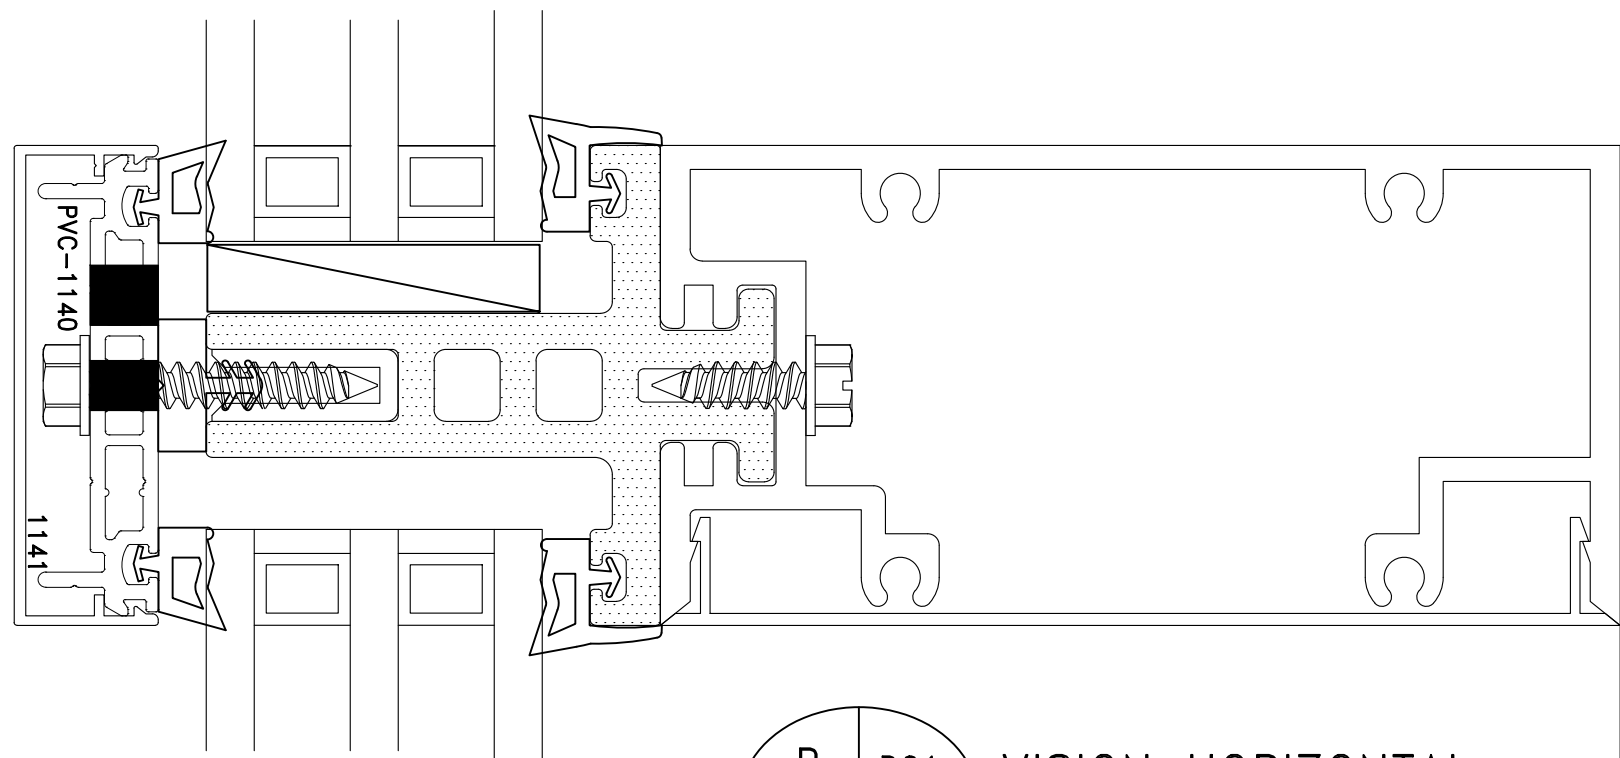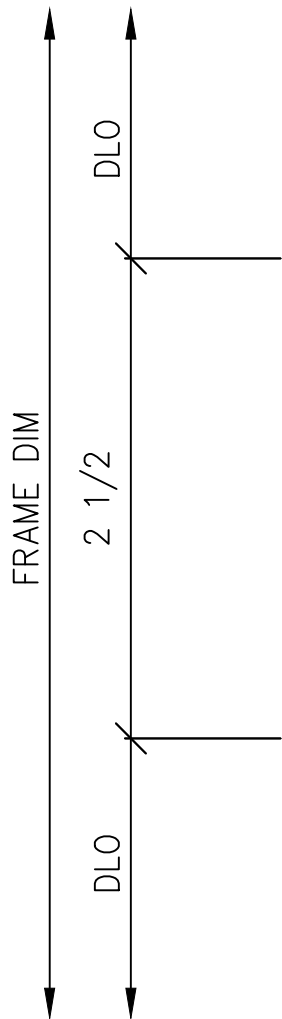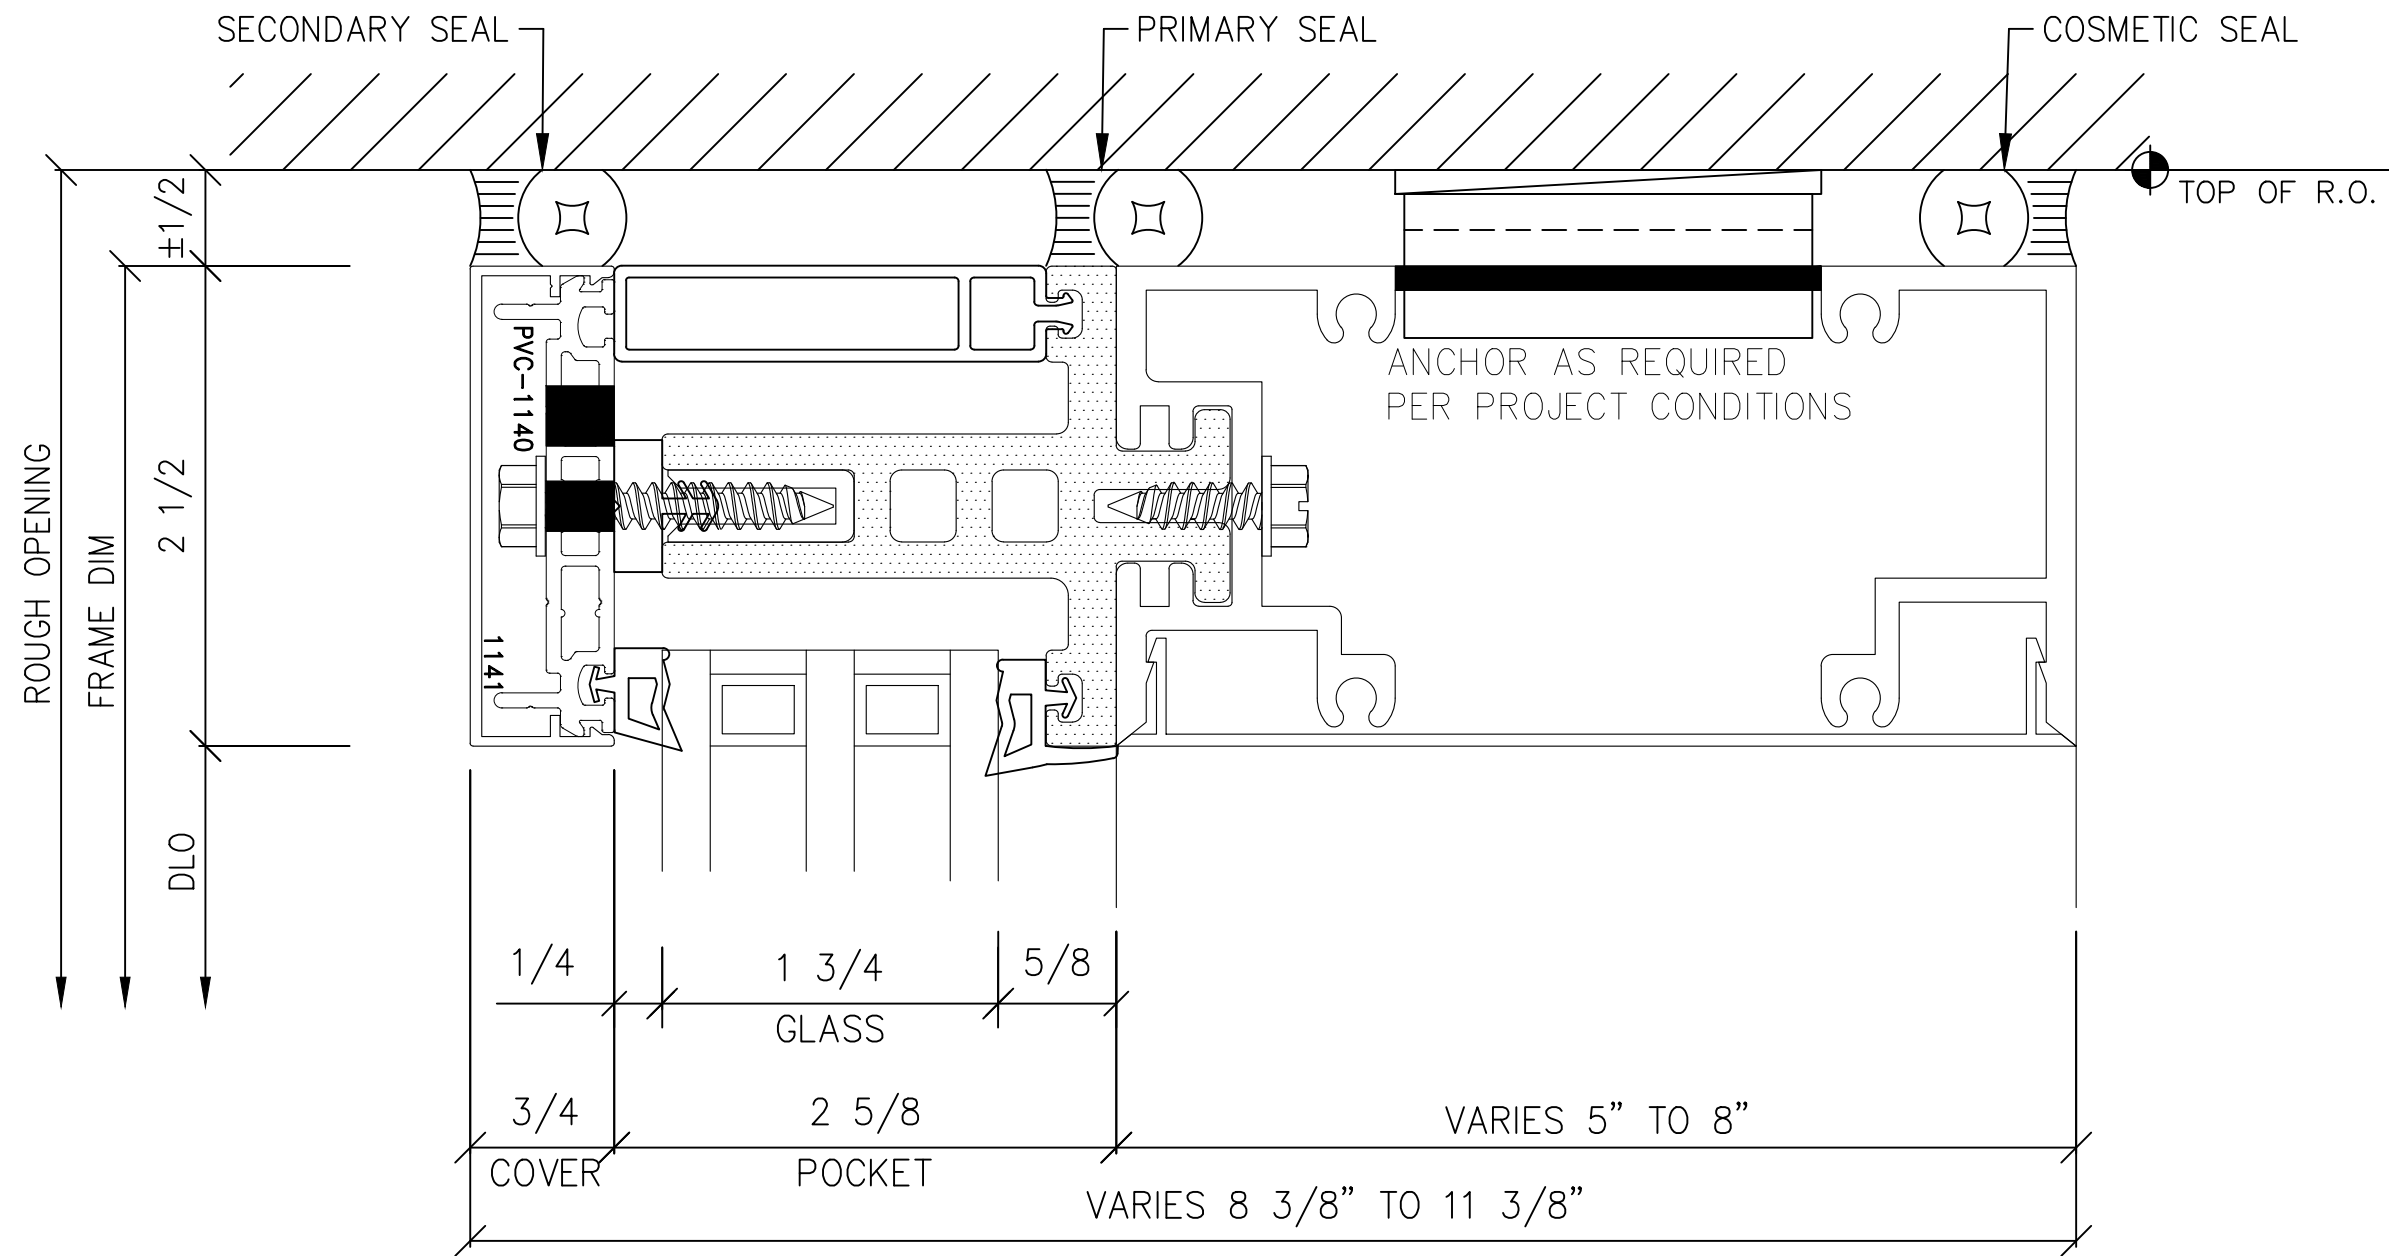




VISION HORIZONTAL

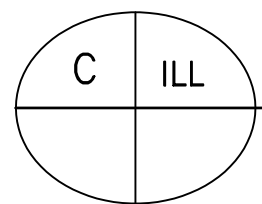



STARTER ANCHORAGE

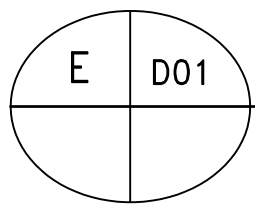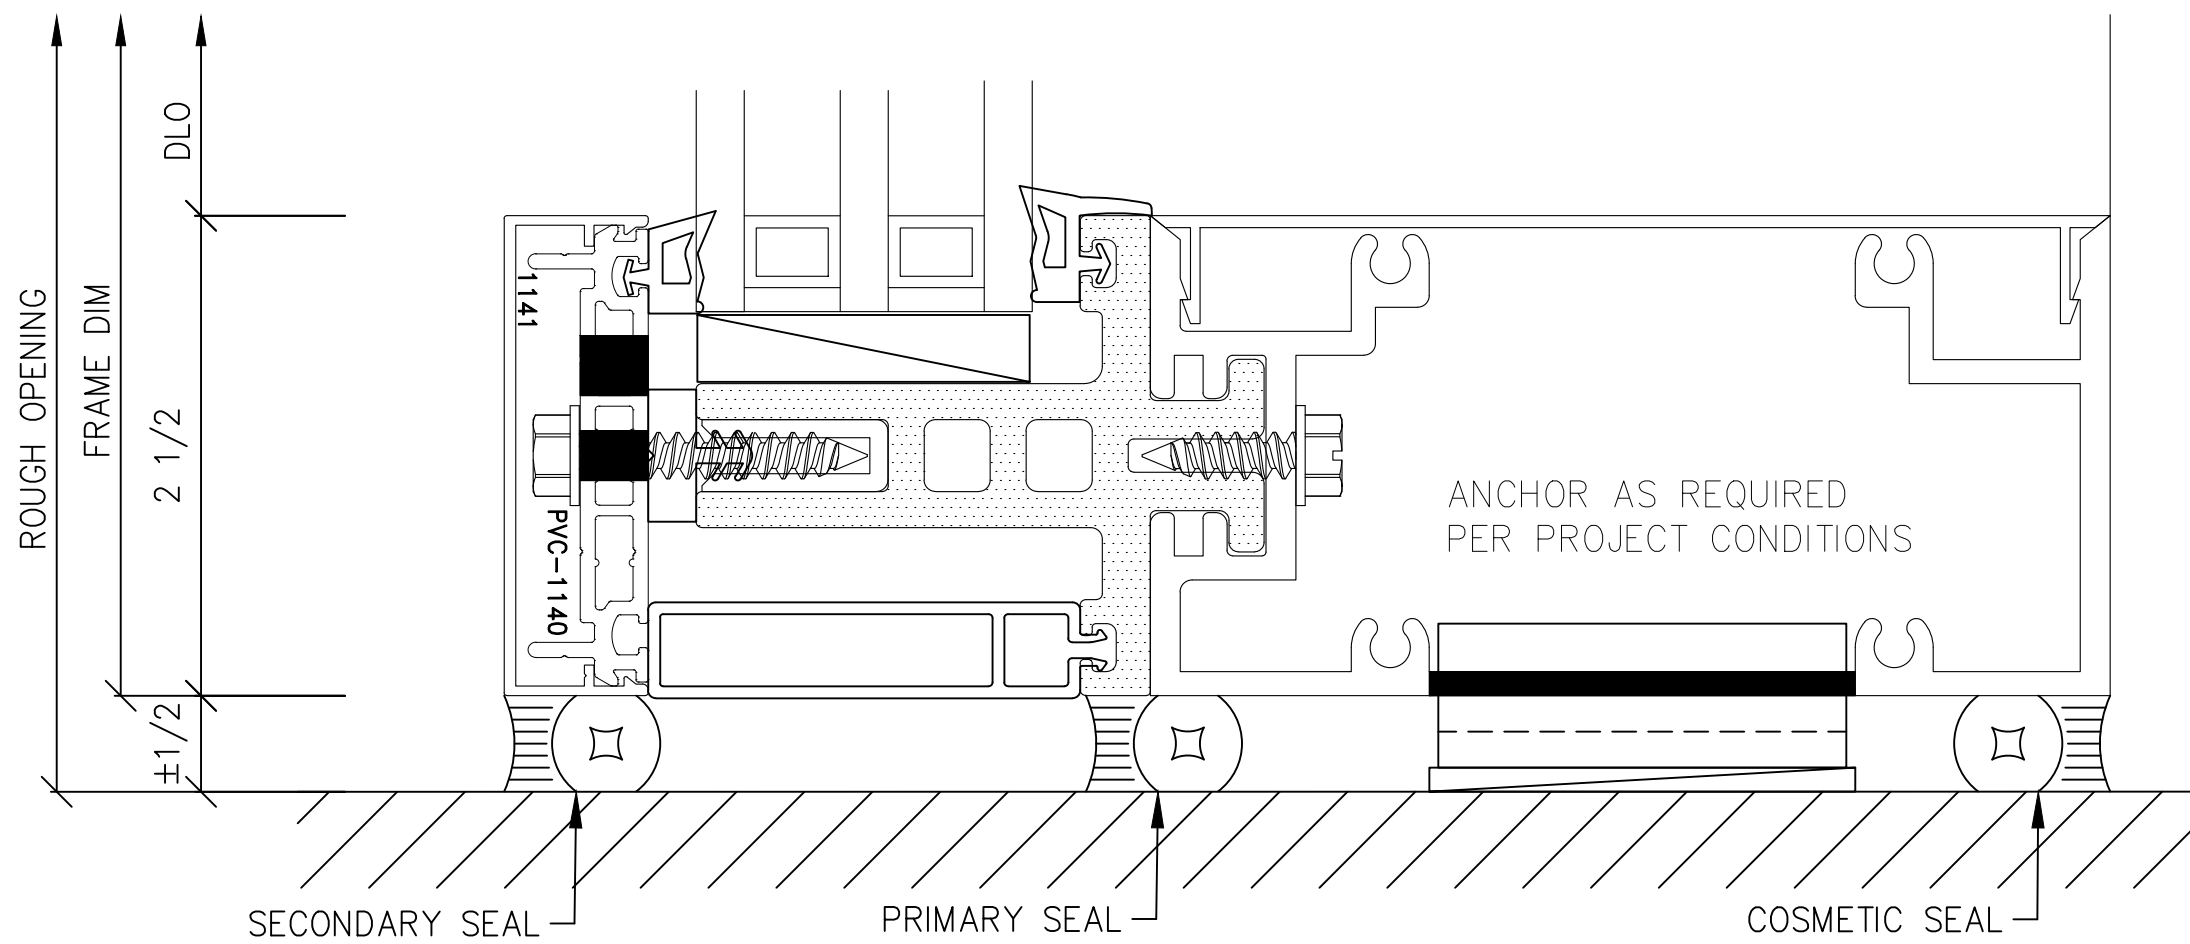

SPANDREL/VISION HORIZONTAL

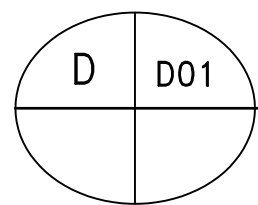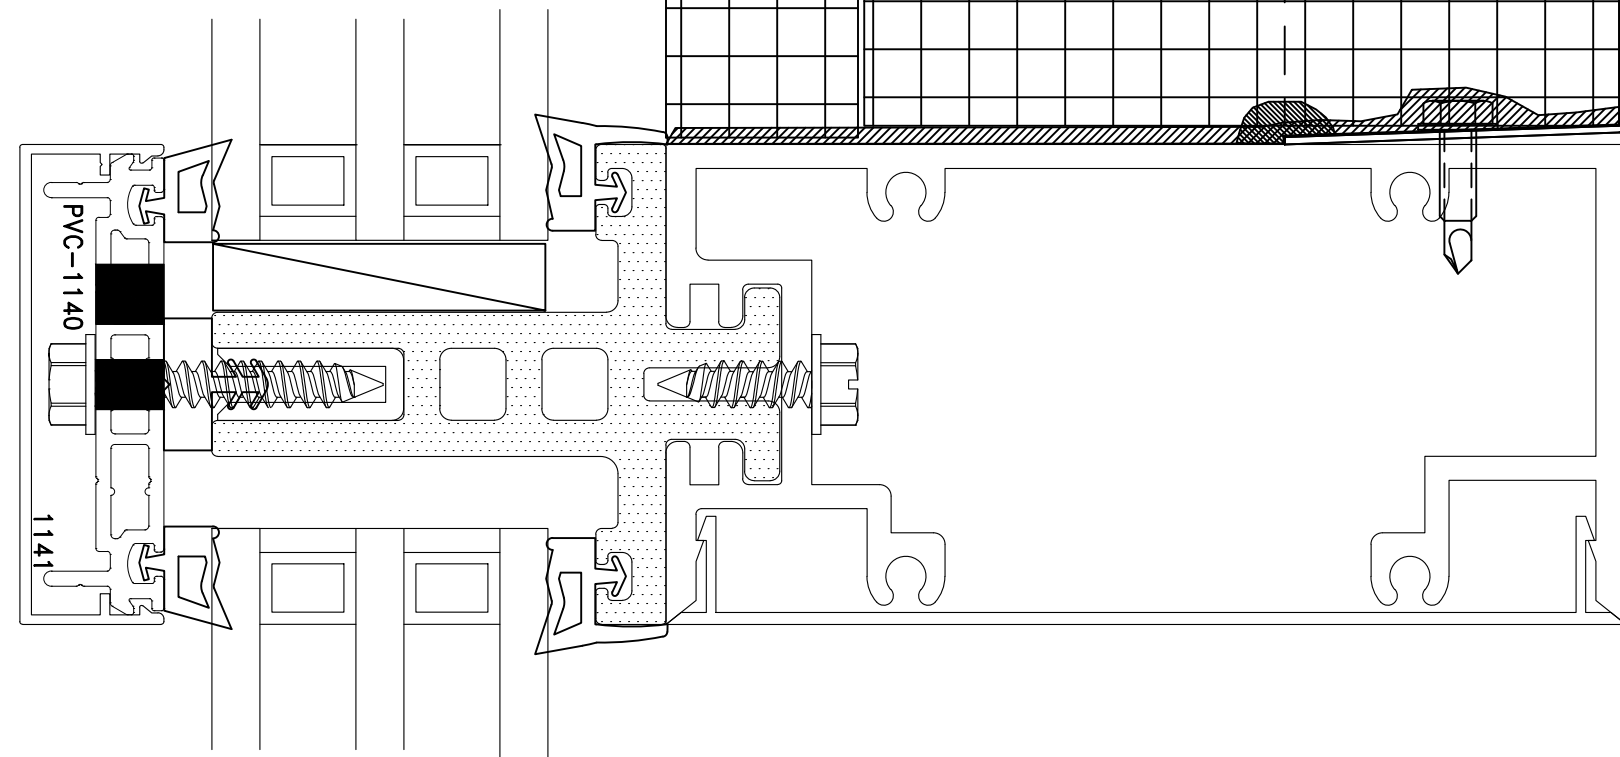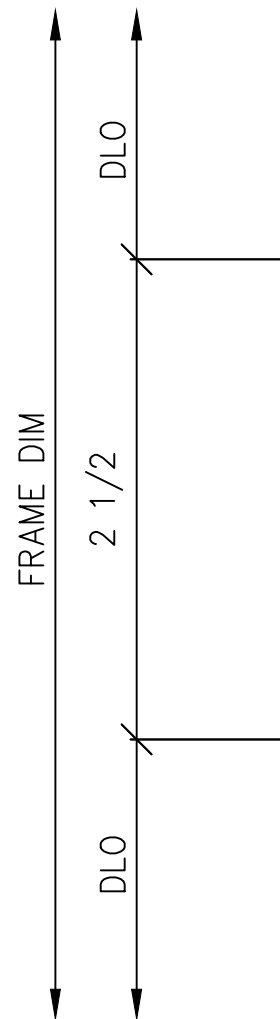

VISION/SPANDREL HORIZONTAL

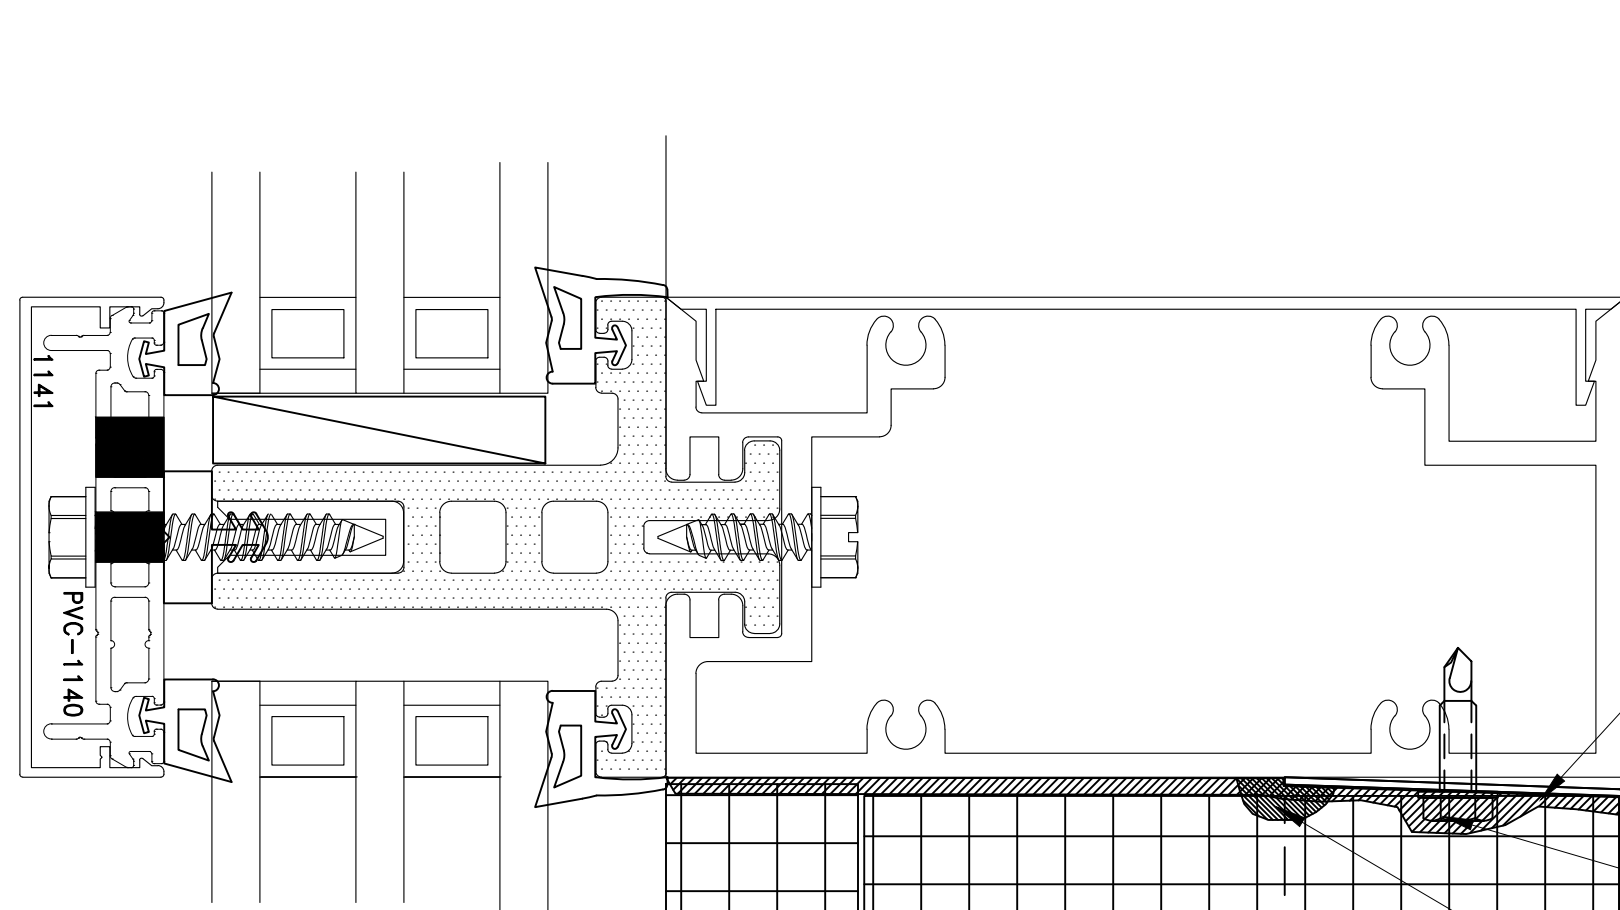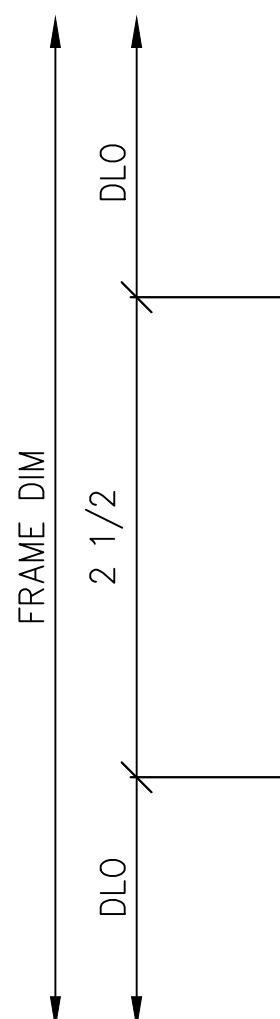

SEAL CORNERS OF BACK PAN
AND TIE INTO FRAMES SEALS

SEAL ALL FASTENER HEADS





SEAL PERIMETER OF BACK PAN
CONTINUOUS TO FRAME AND TIE
INTO FRAME SEALS

22GA GALVANIZED
BACK PAN


4\"/>

1\"/>





<

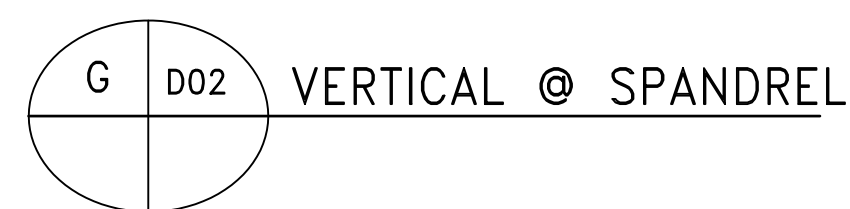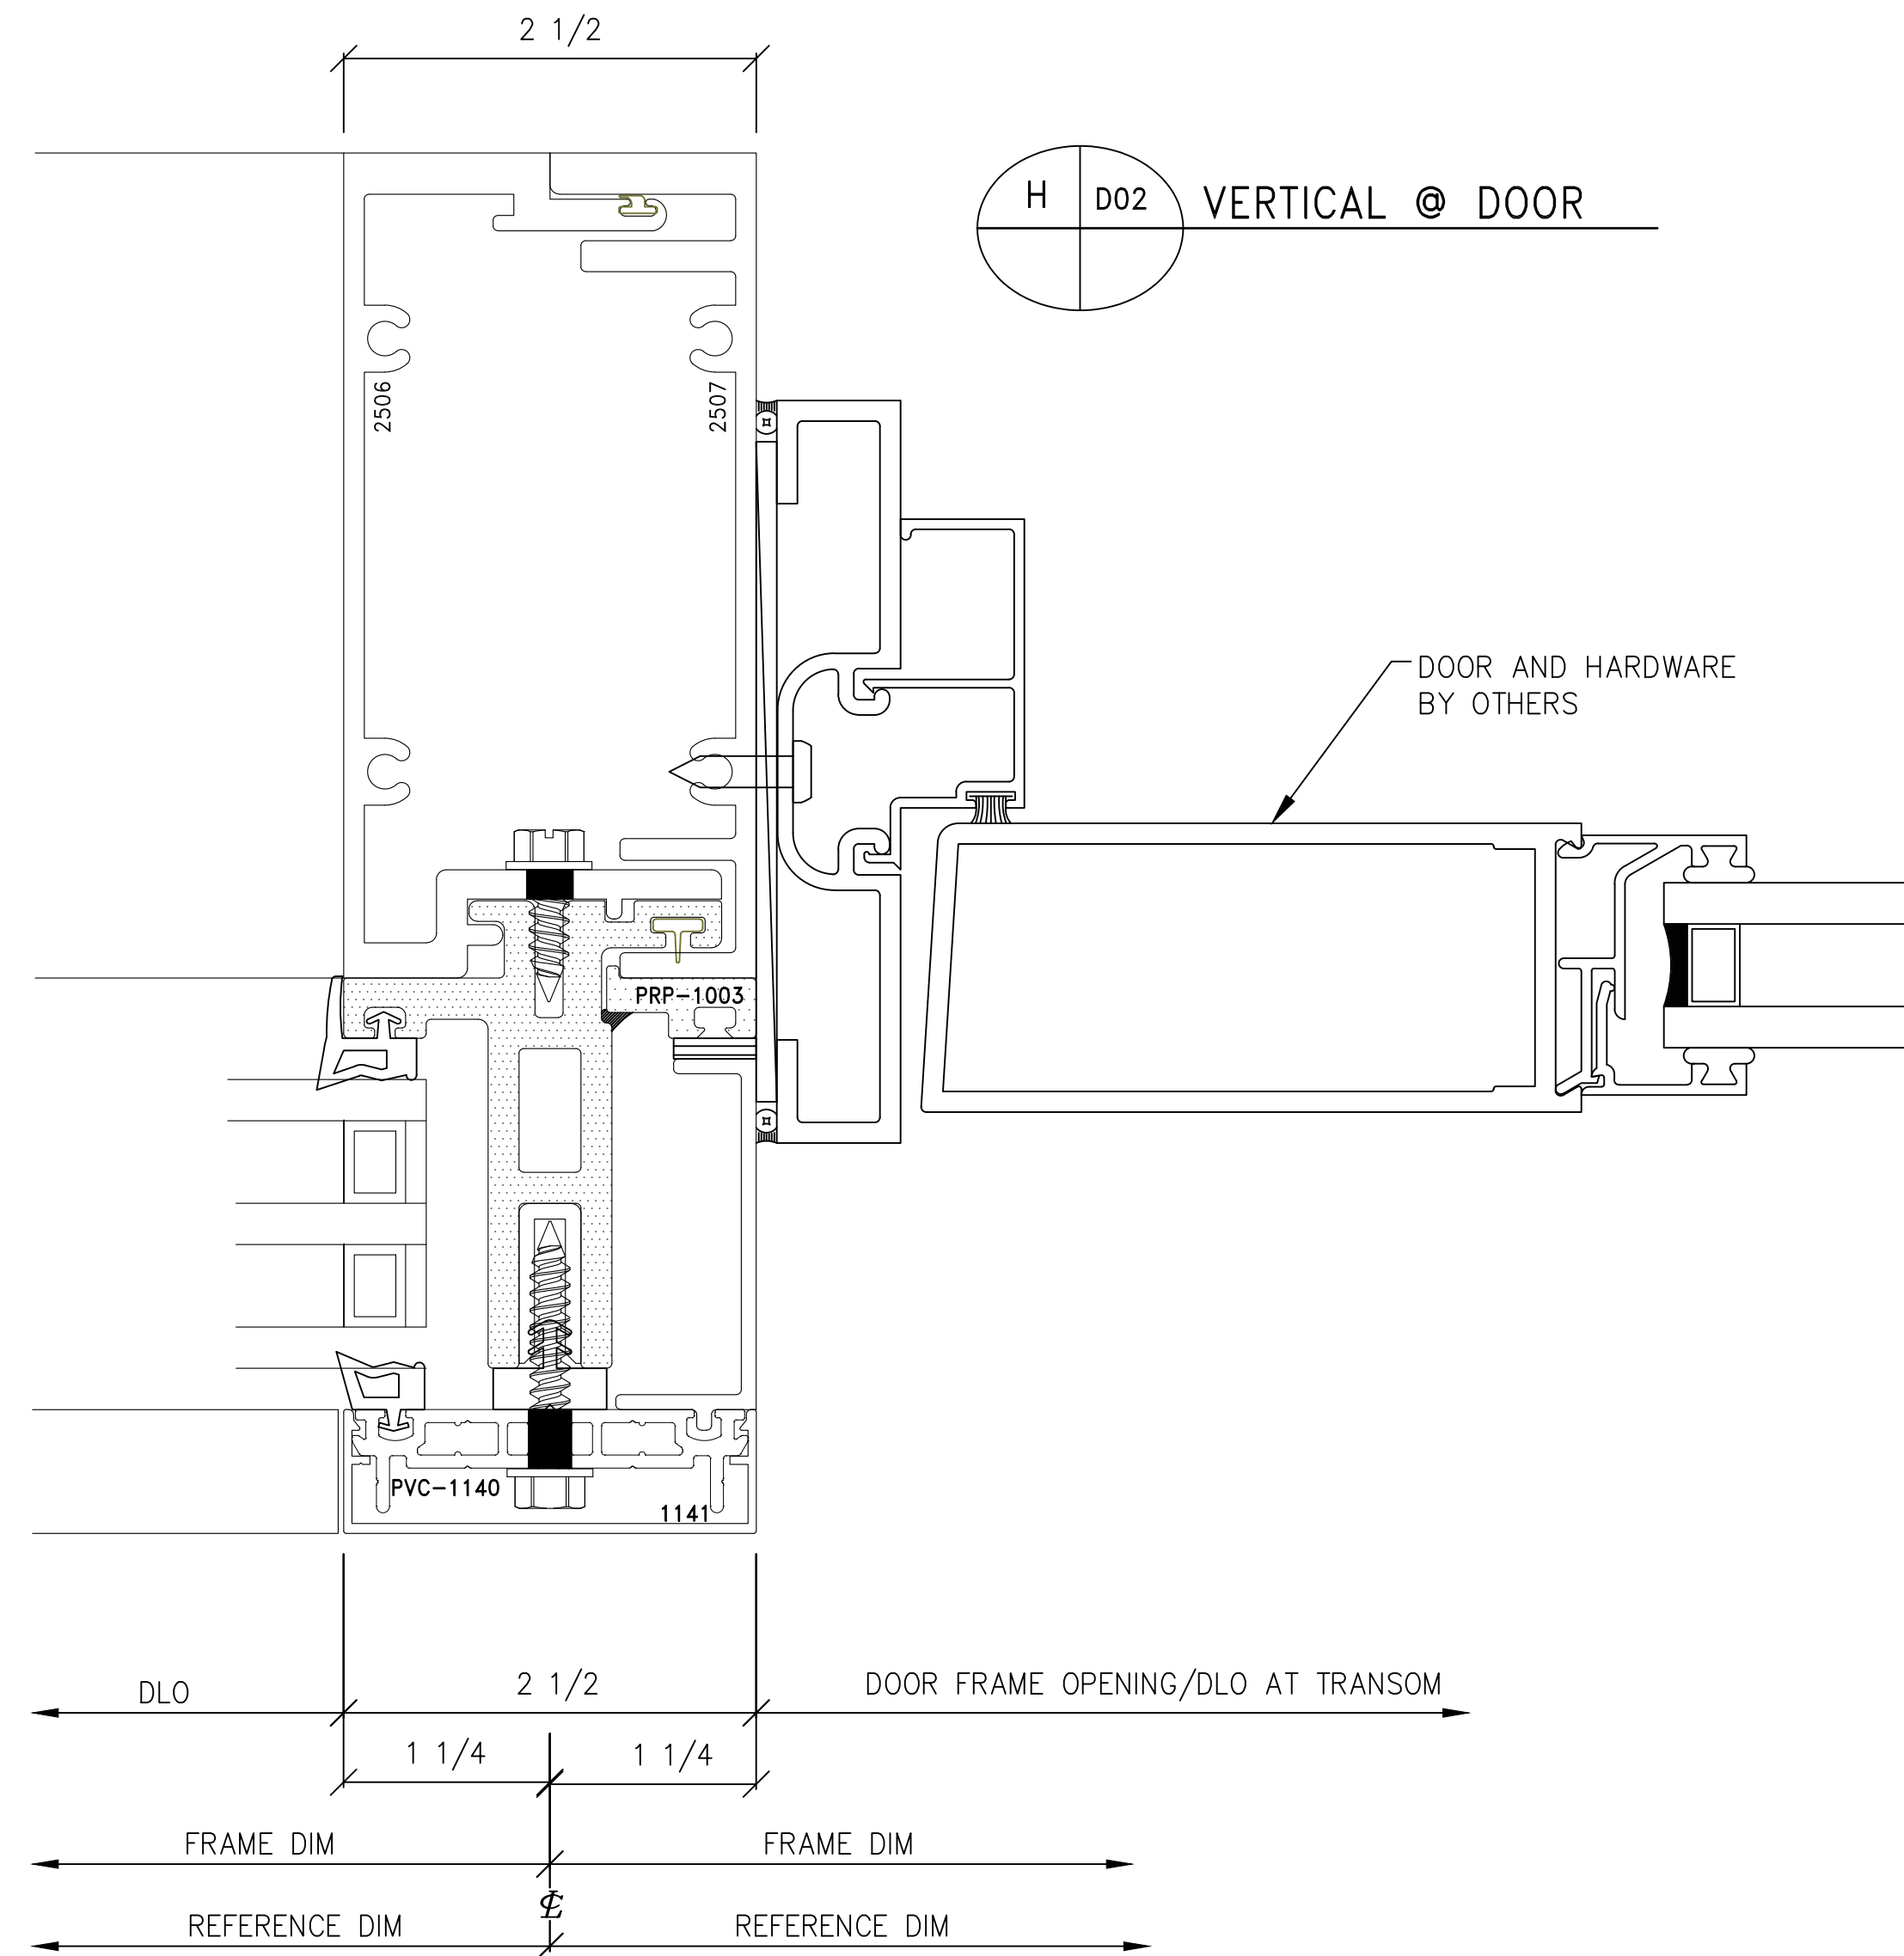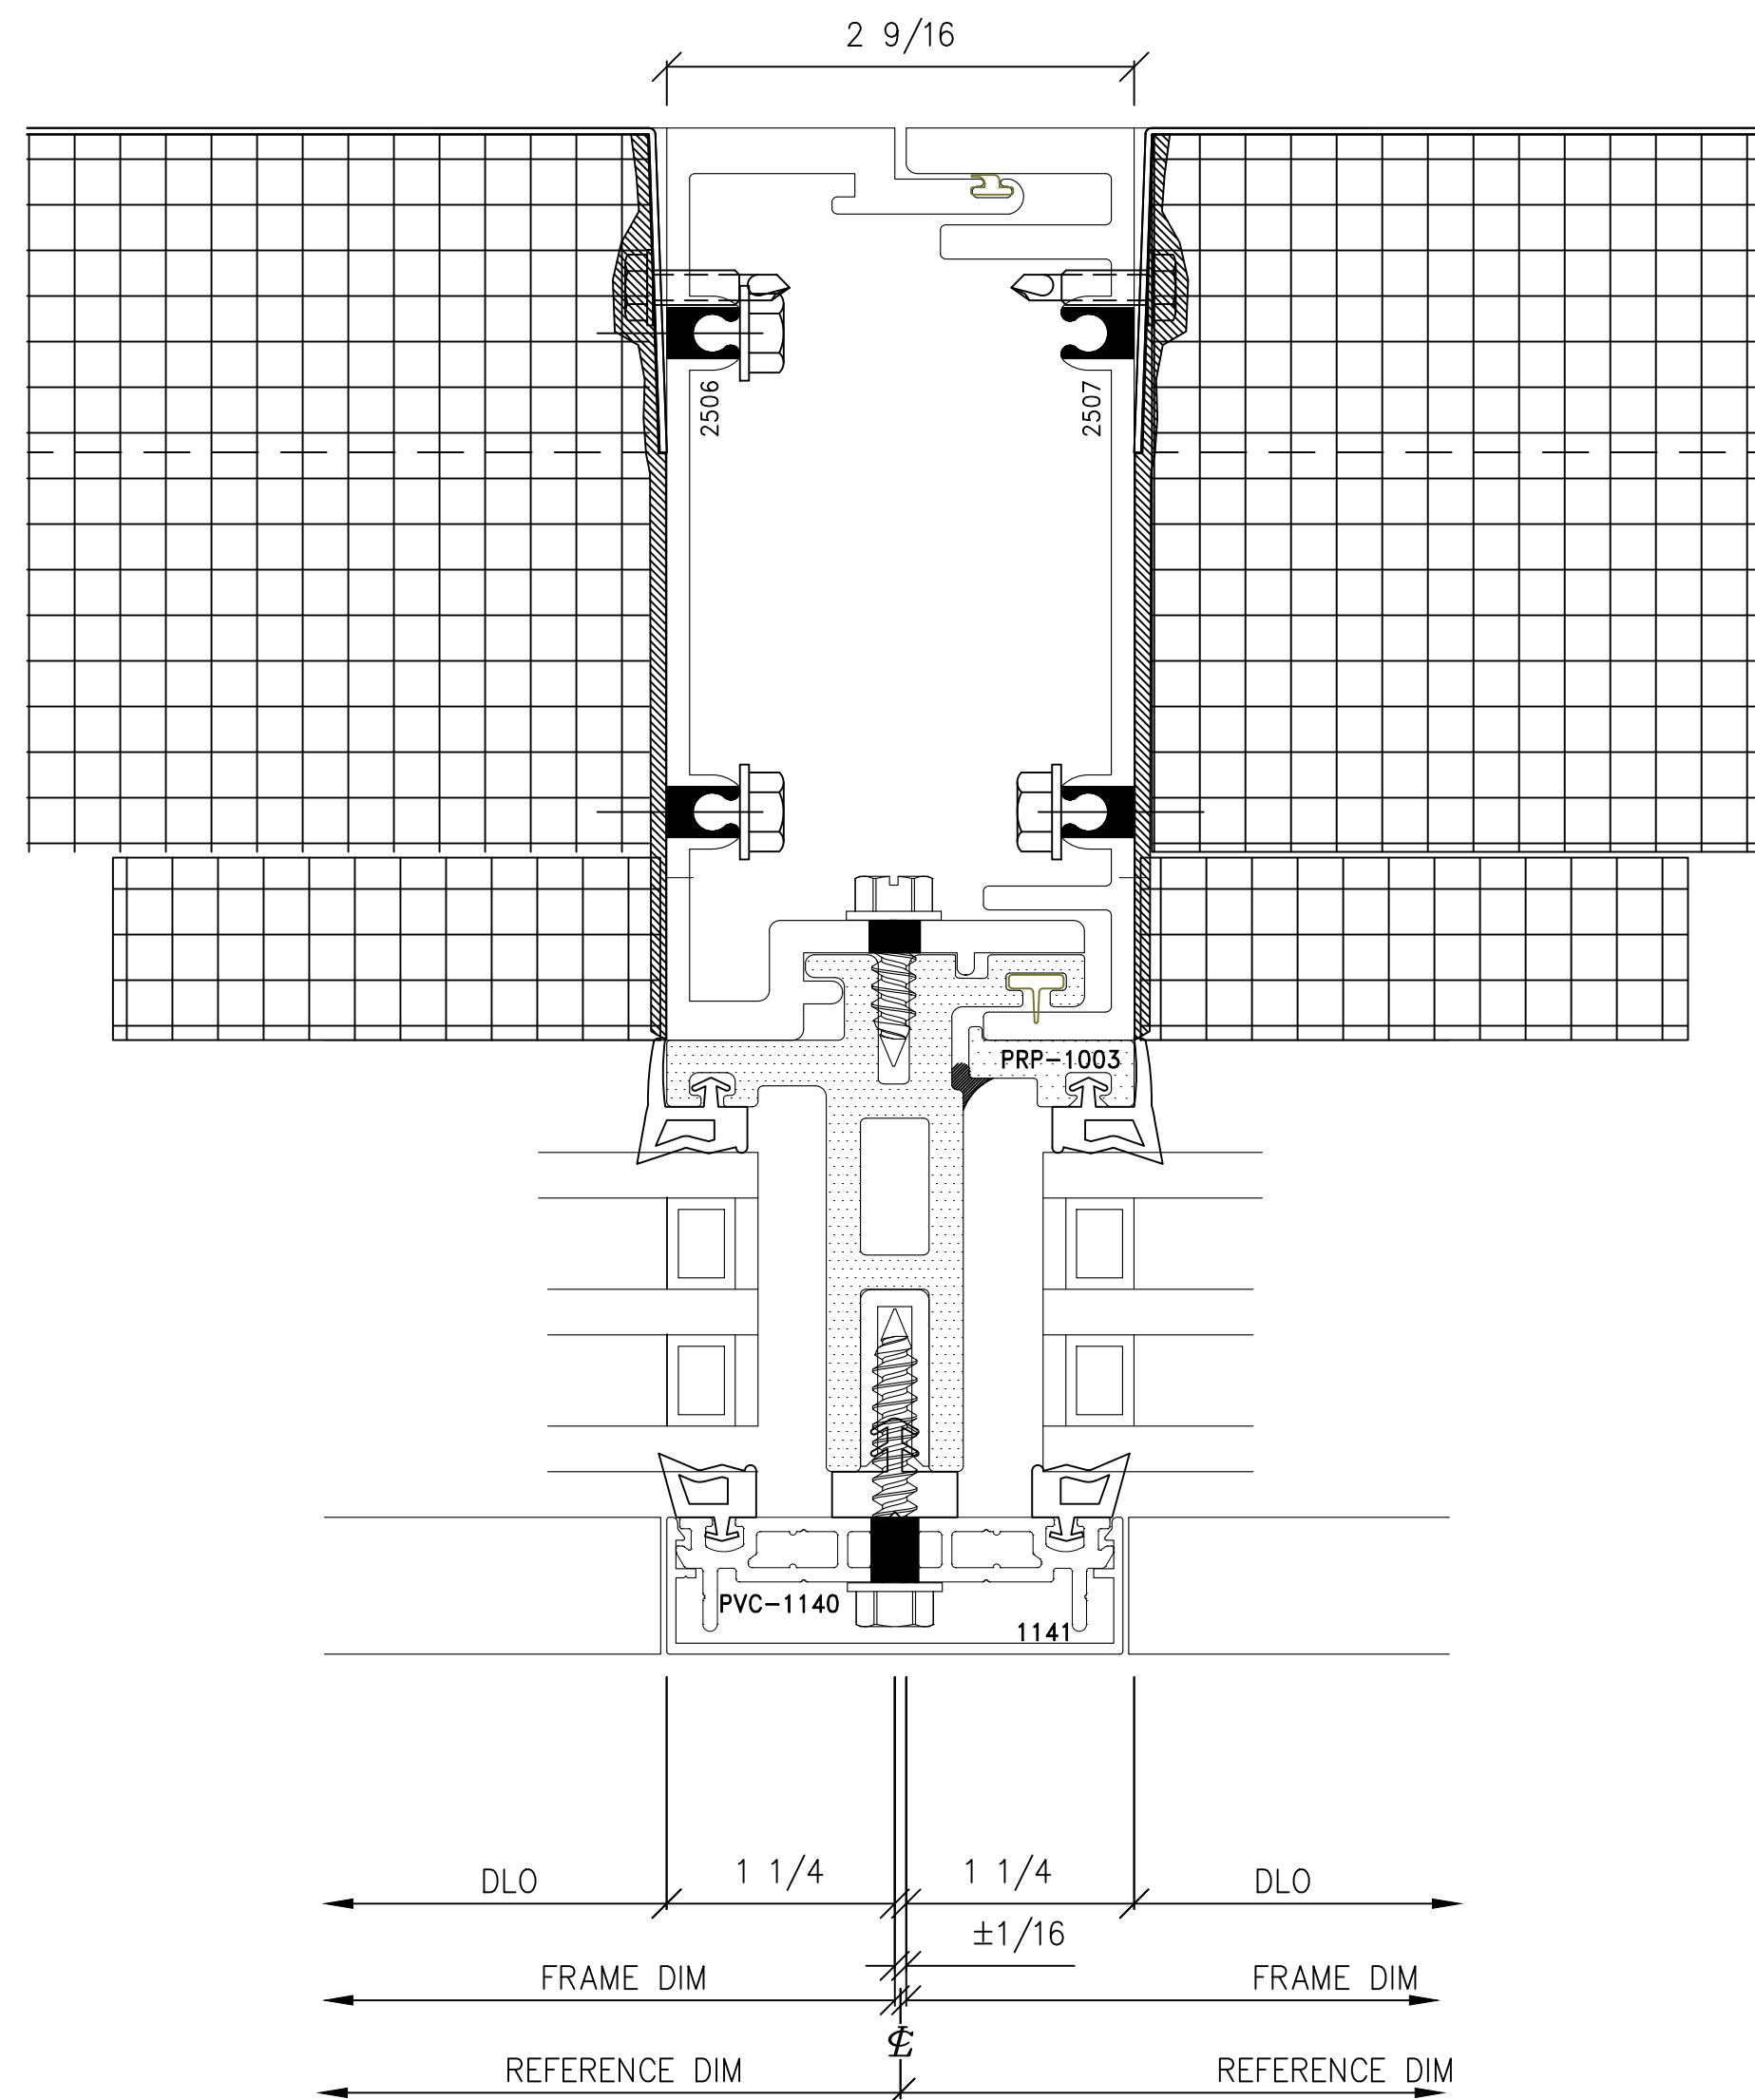
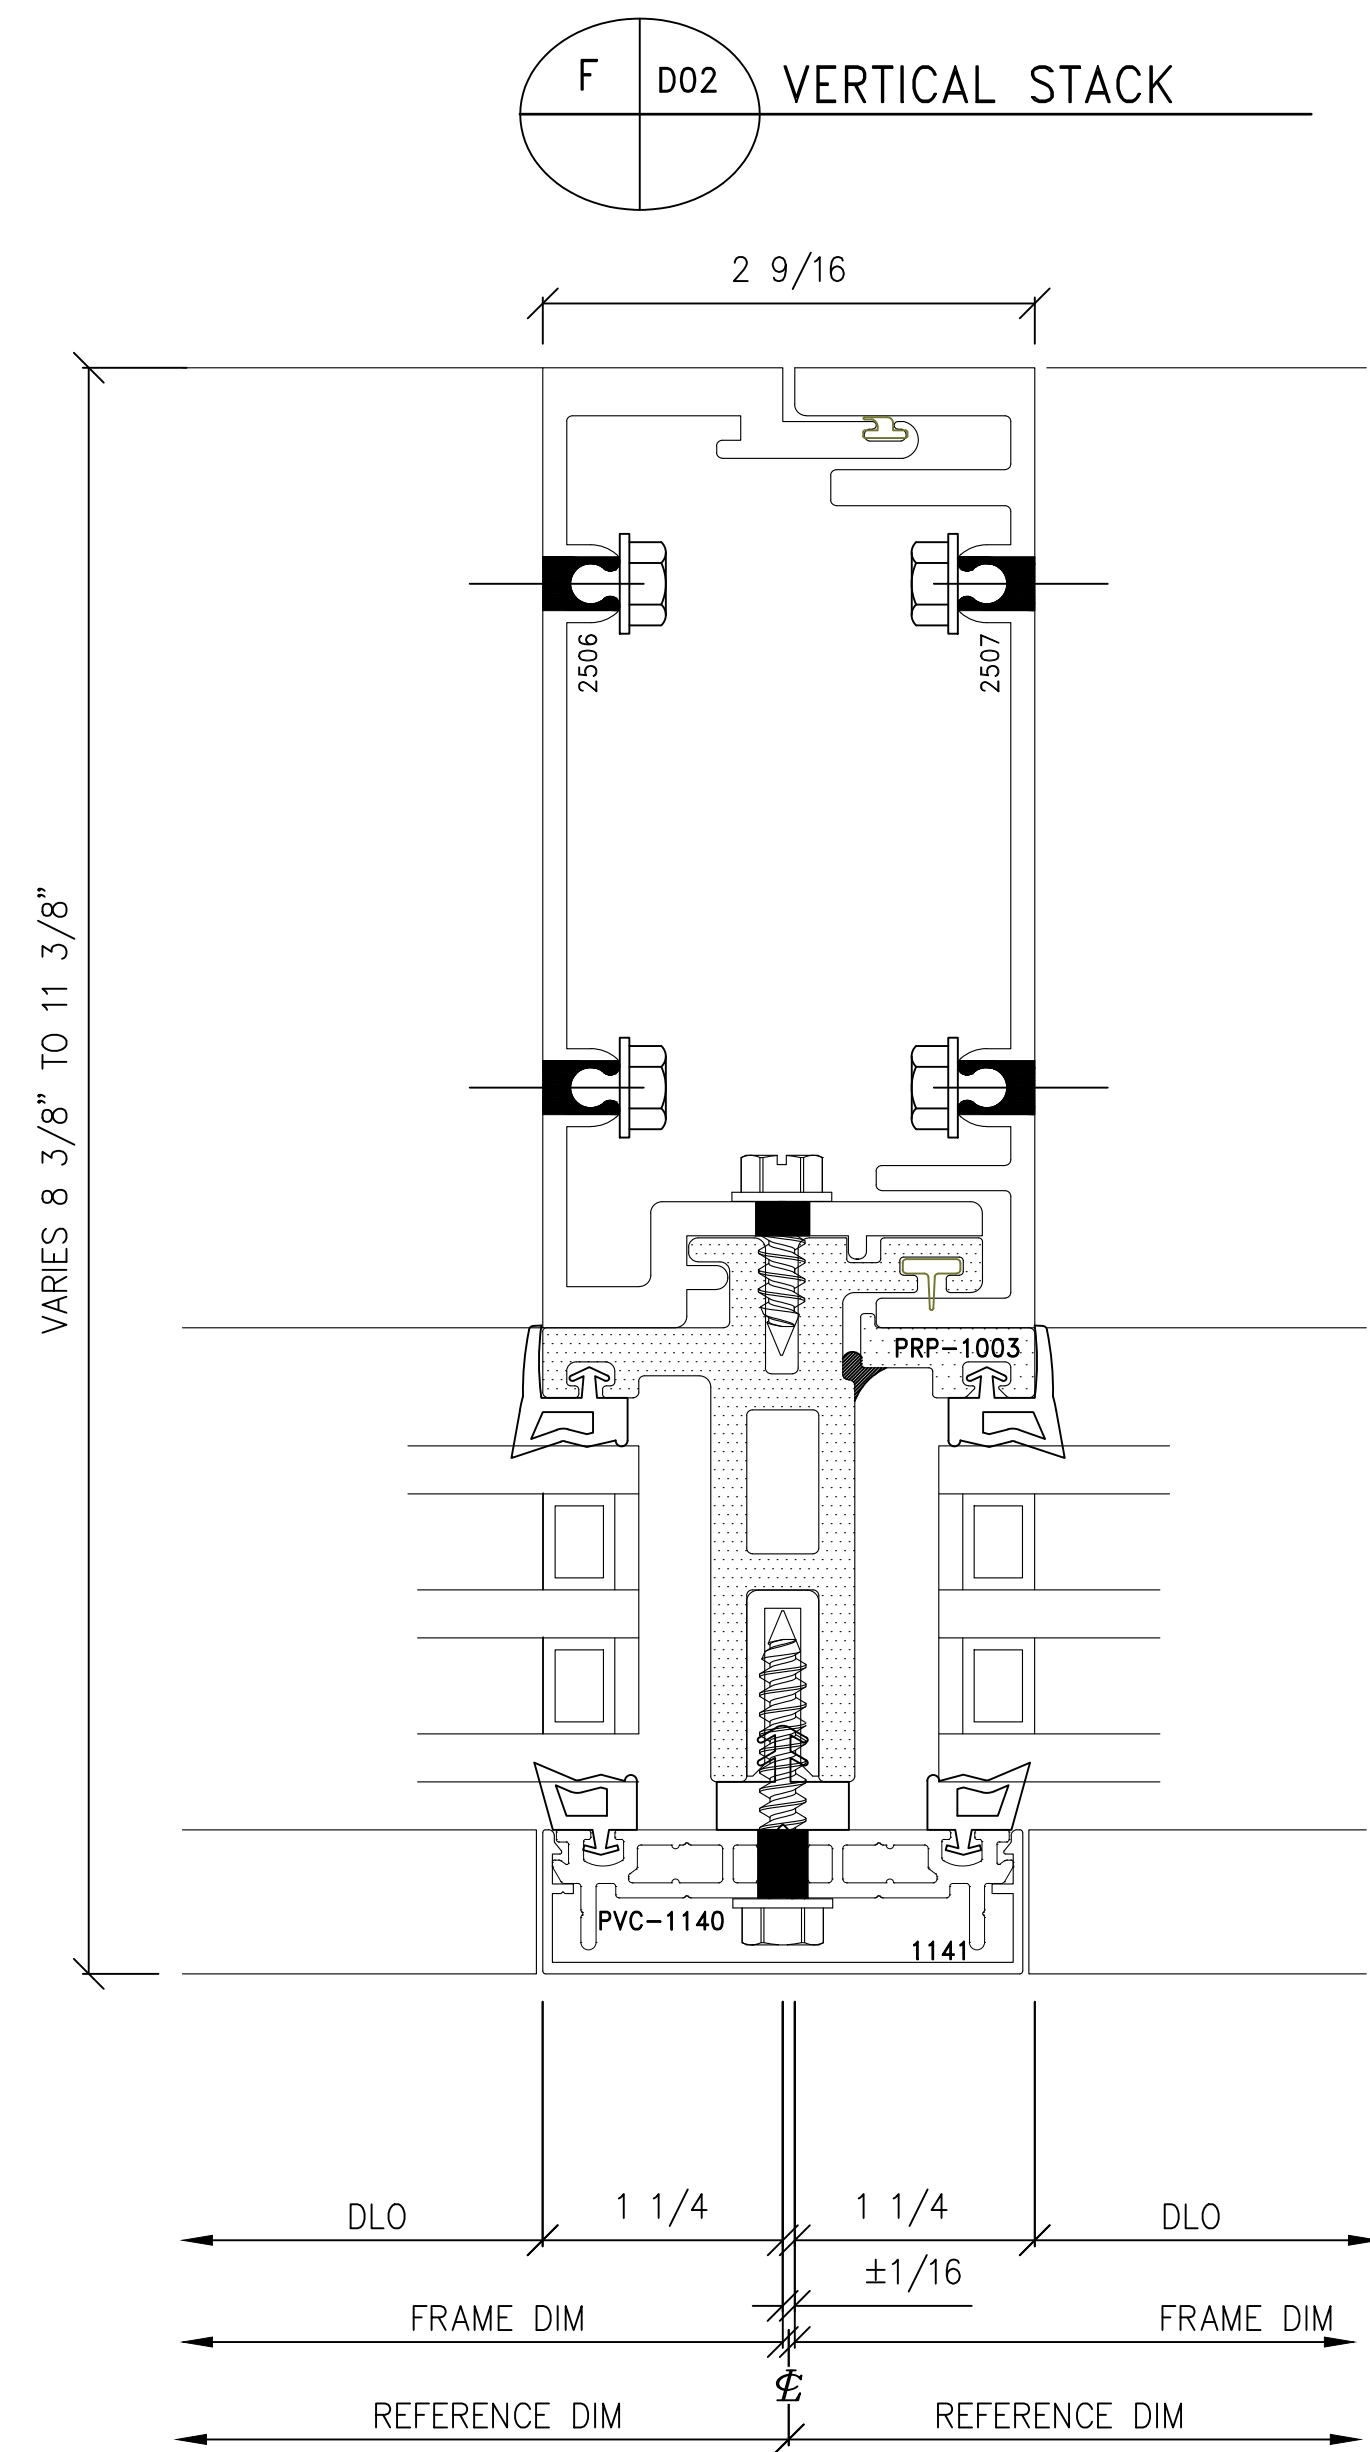


Fremarq INNOVATIONS 1101 NORTH MILL STREET MERRILL, WISCONSIN 53452 WWW.FREMARQINNOVATIONS.COM PH: (715) 842-6642	PROJECT:	PW2500 WITH TRIPLE		DRAWN BY: TAF		△		
	LOCATION:			DATE: 10/16/23		△		
	ARCHITECT:						NO.	DATE
	CONTRACTOR:							BY
JOB NUMBER								
SHEET TITLE								
DETAIL SHEET								
DRAWING SCALE								
11x17 =		6"= 1'-0"						
22x34 =		12"= 1'-0"						
DRAWING NO.								
D02								

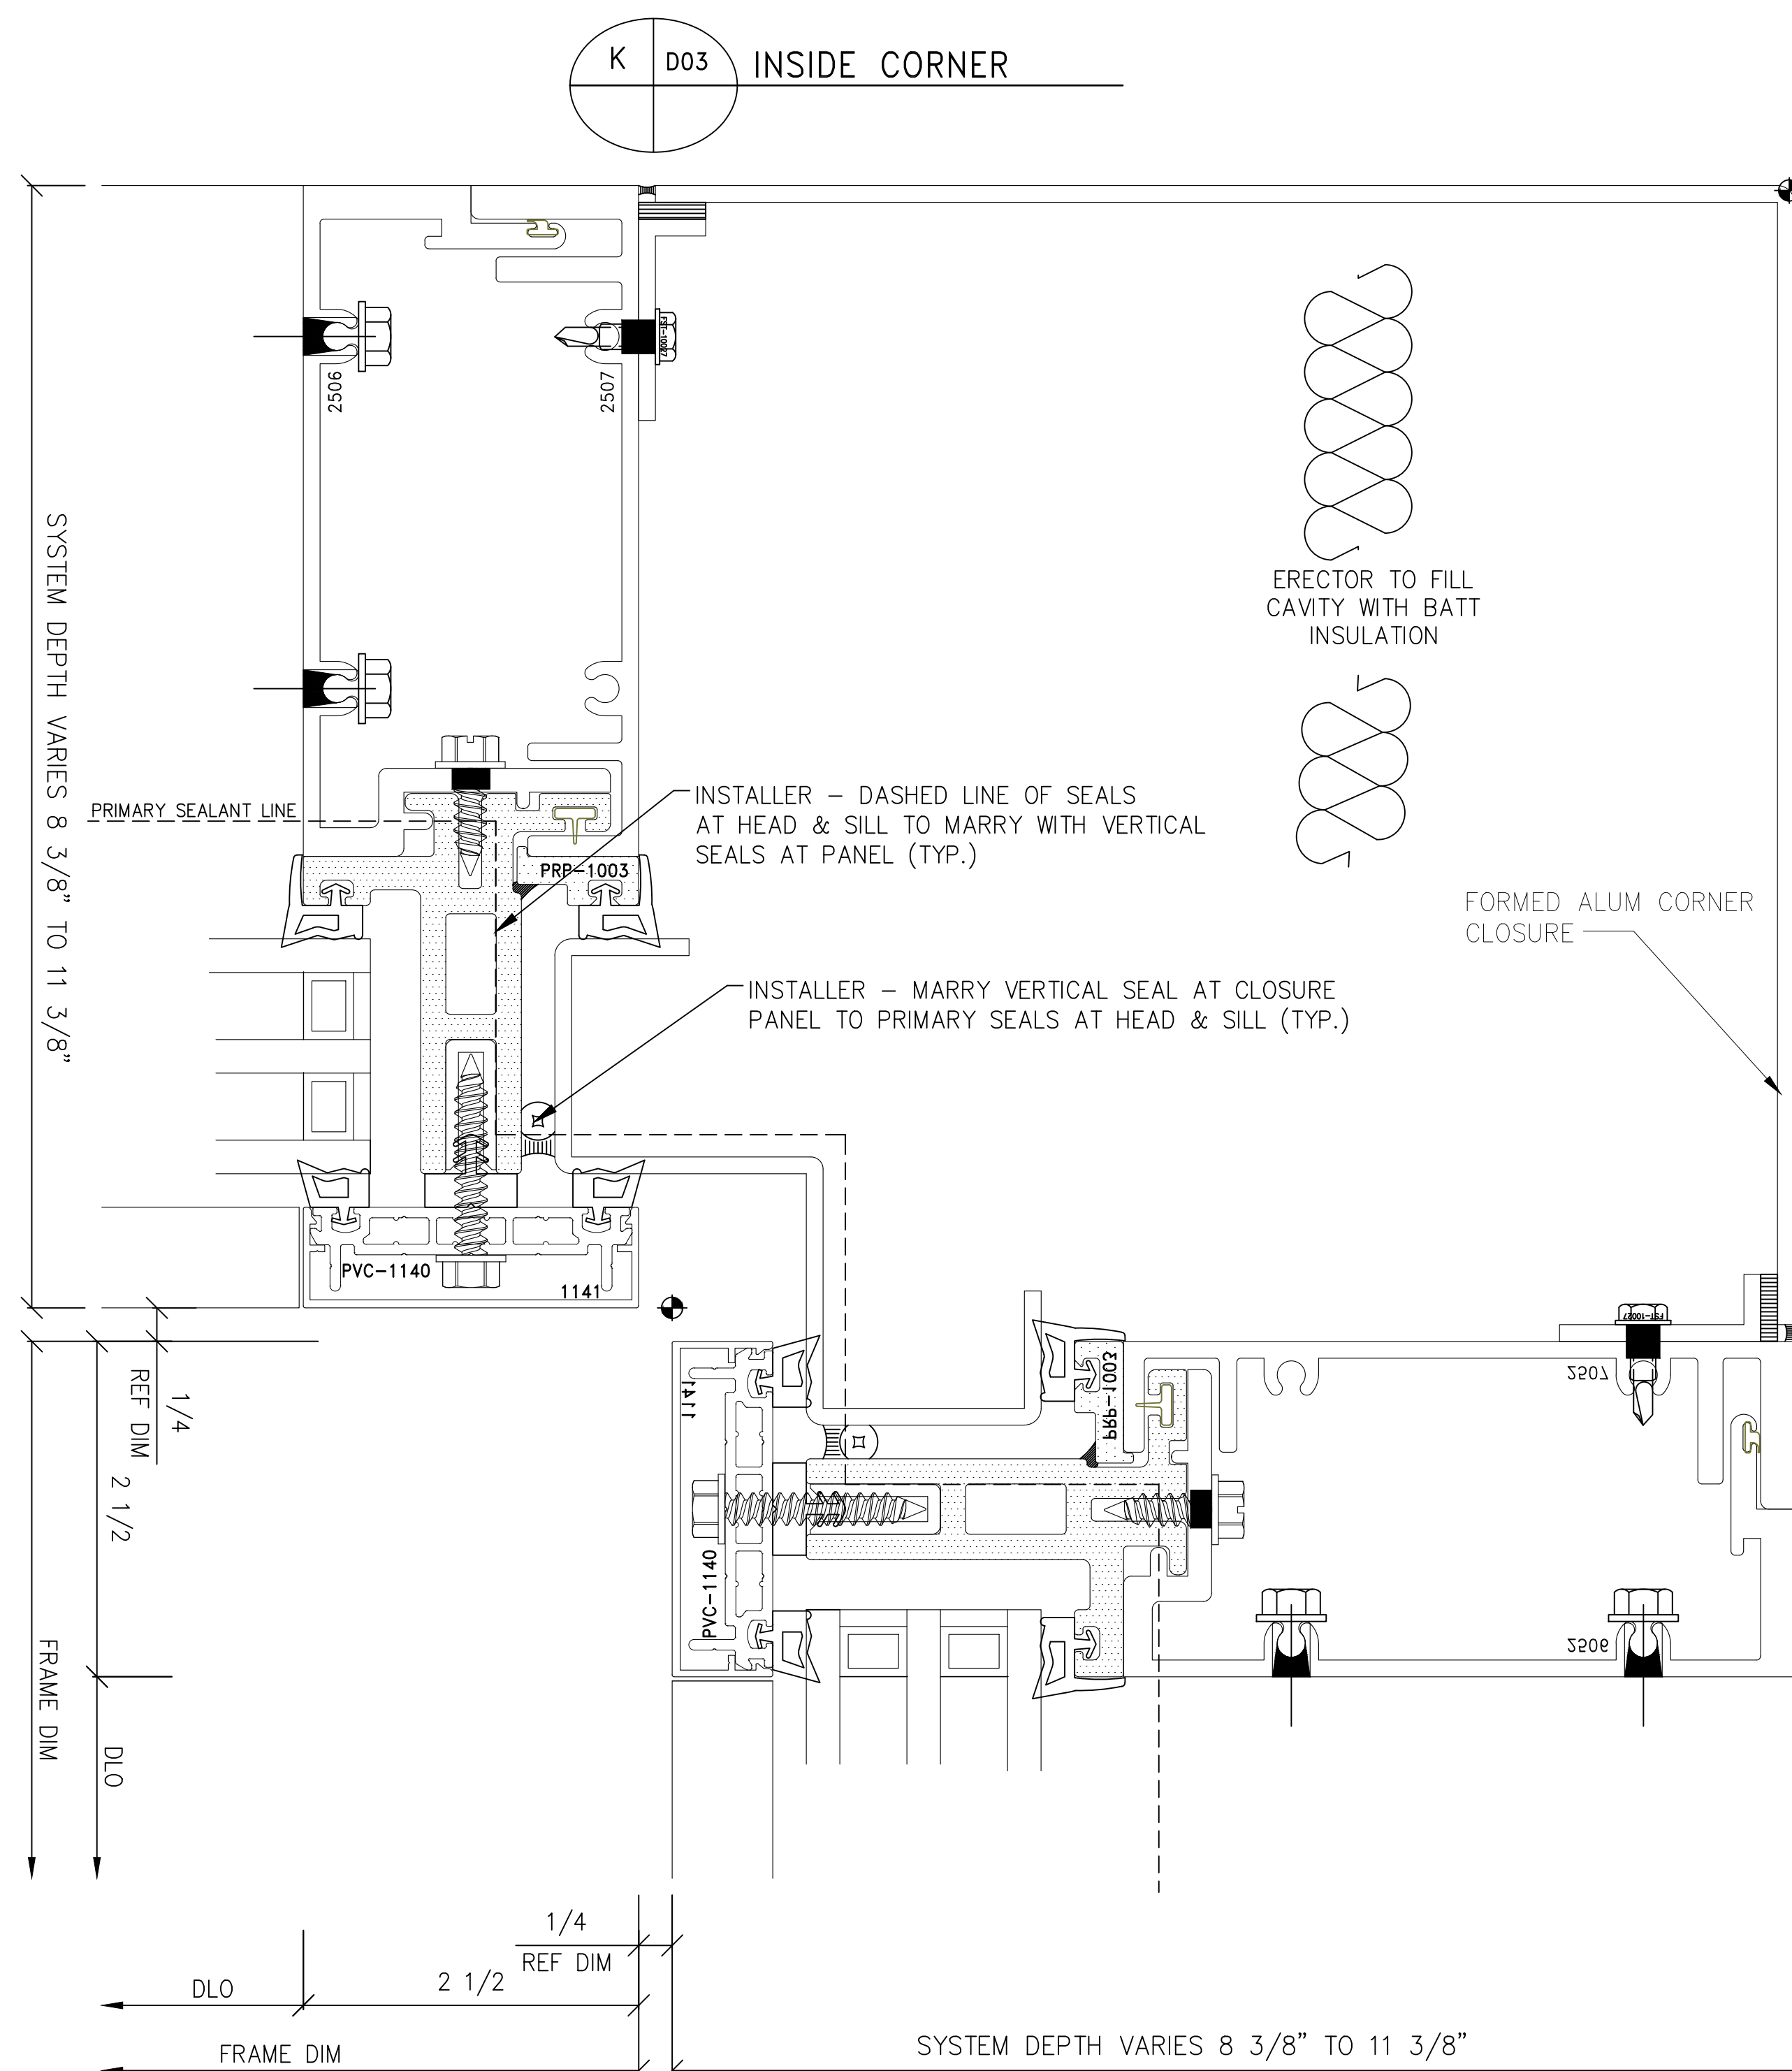

---	--

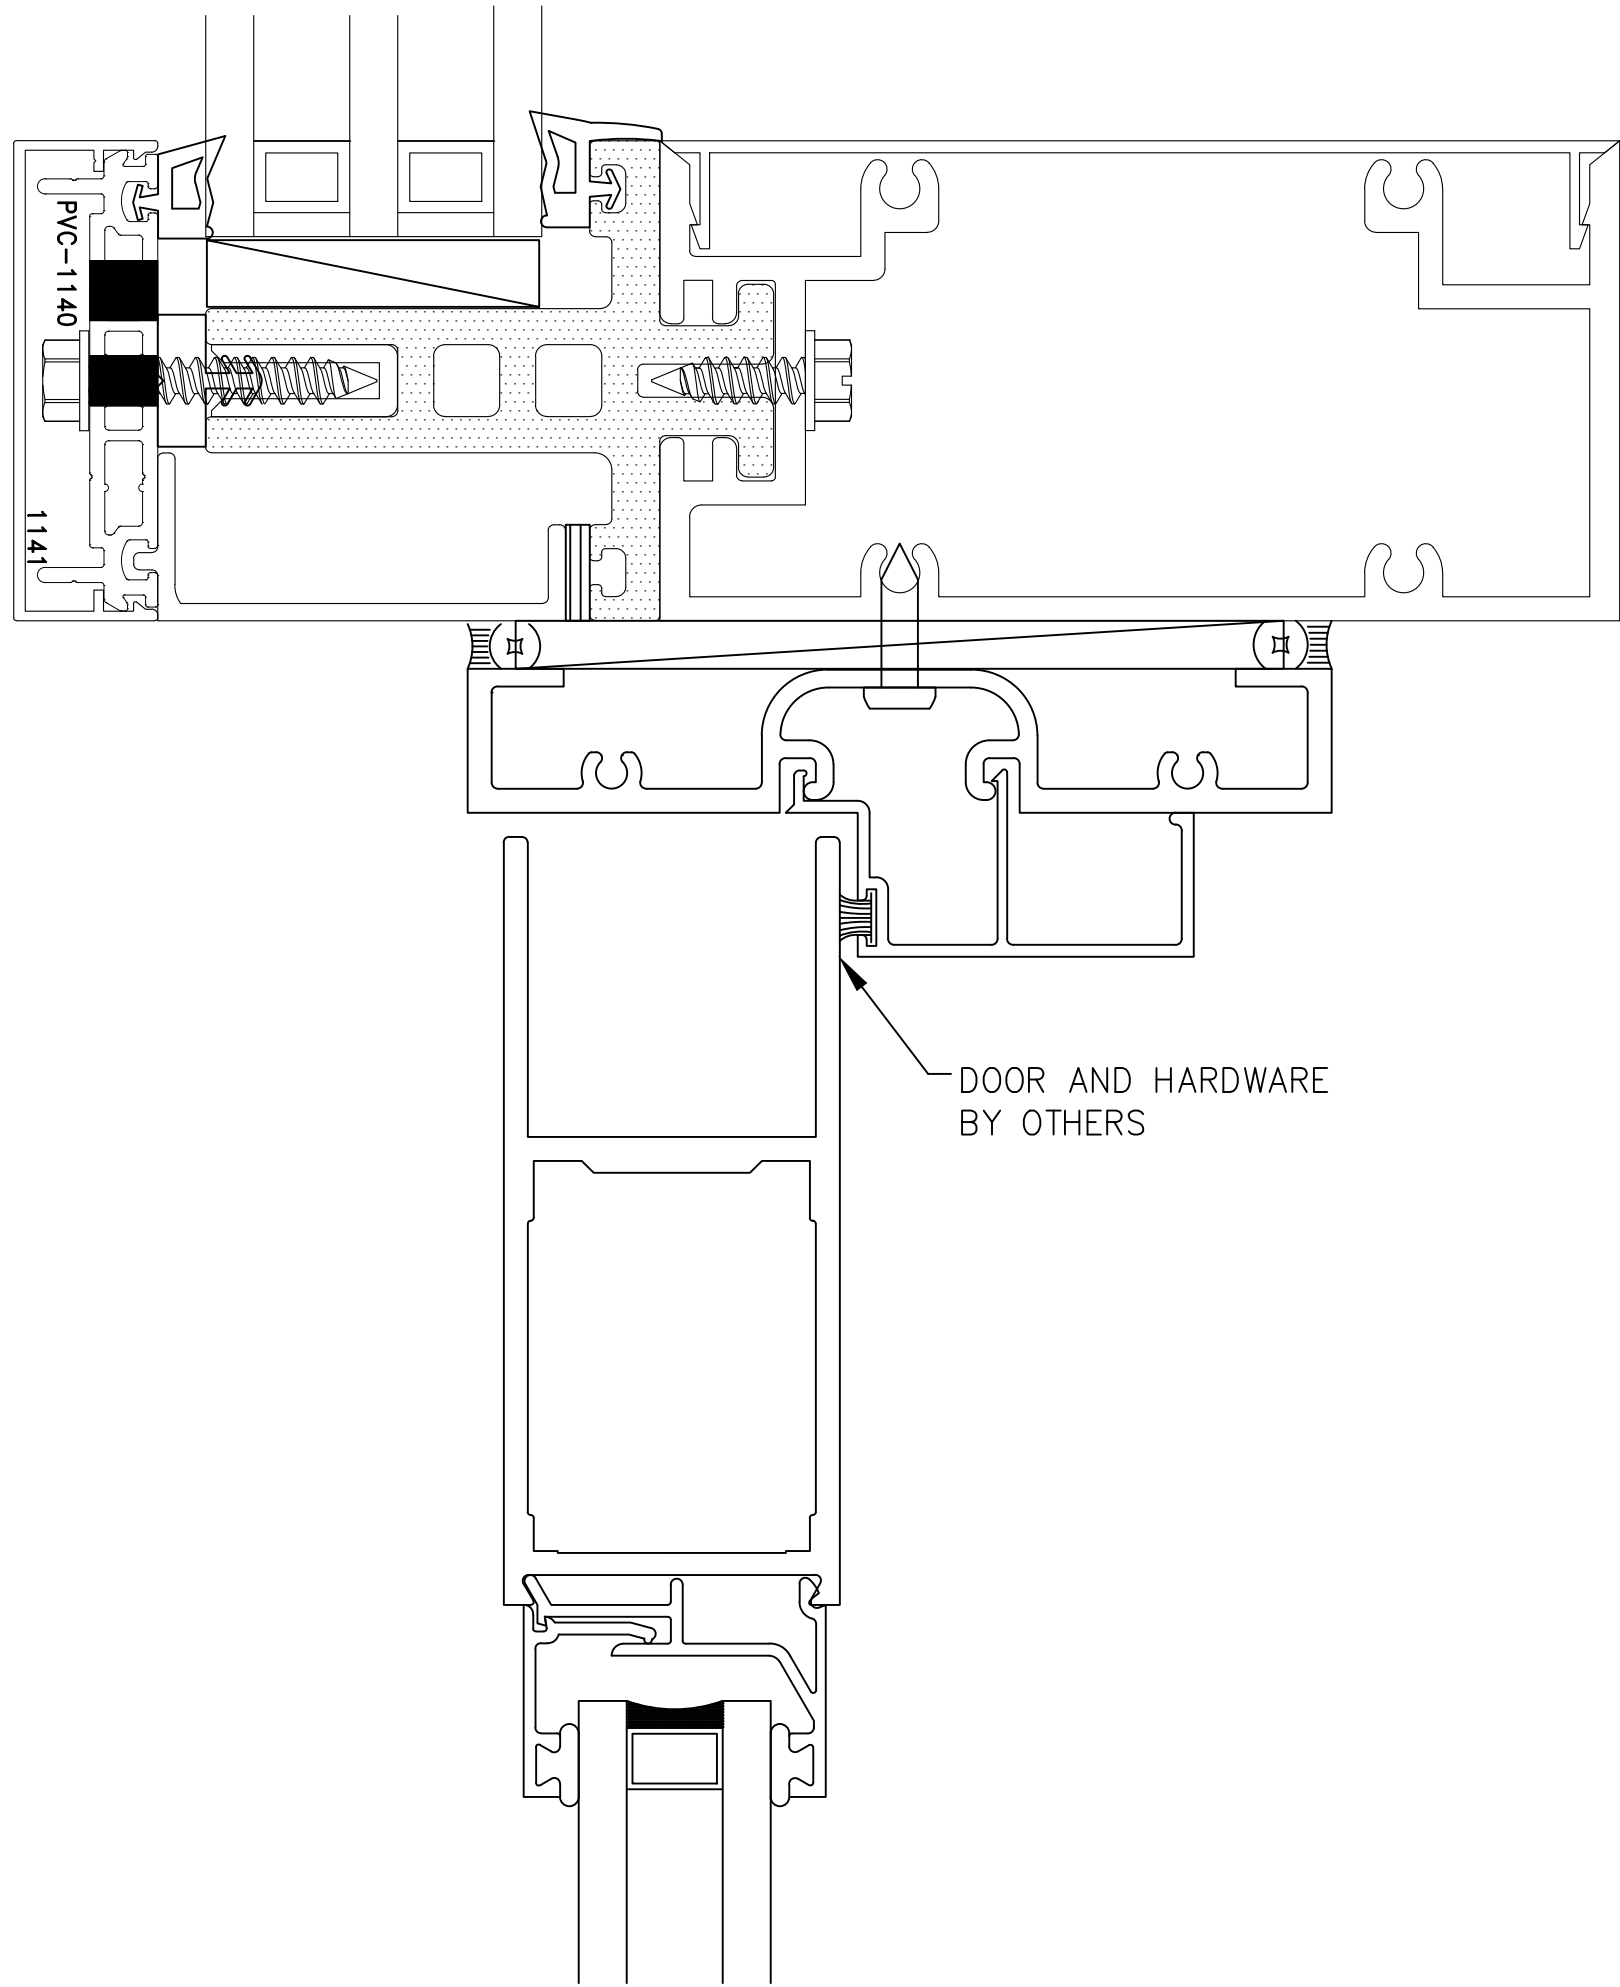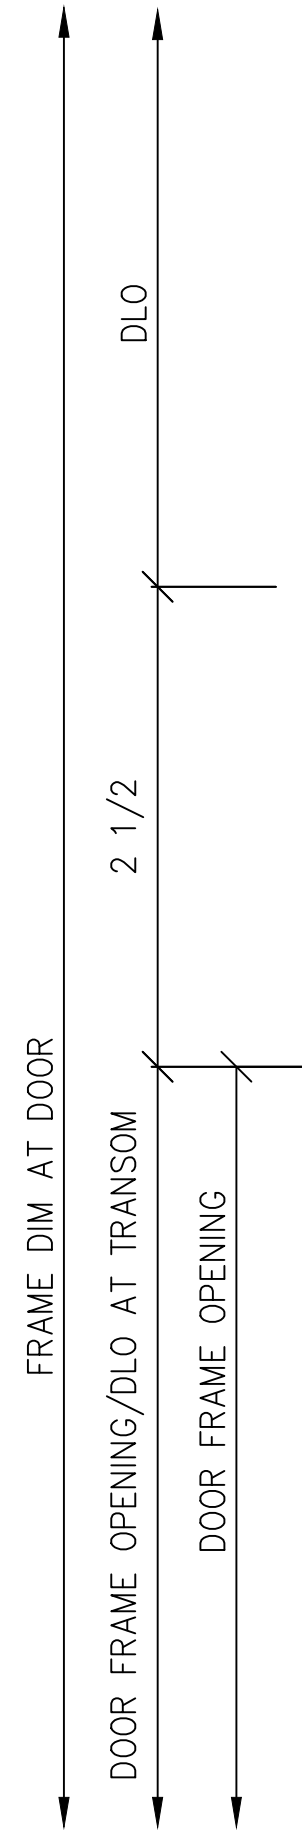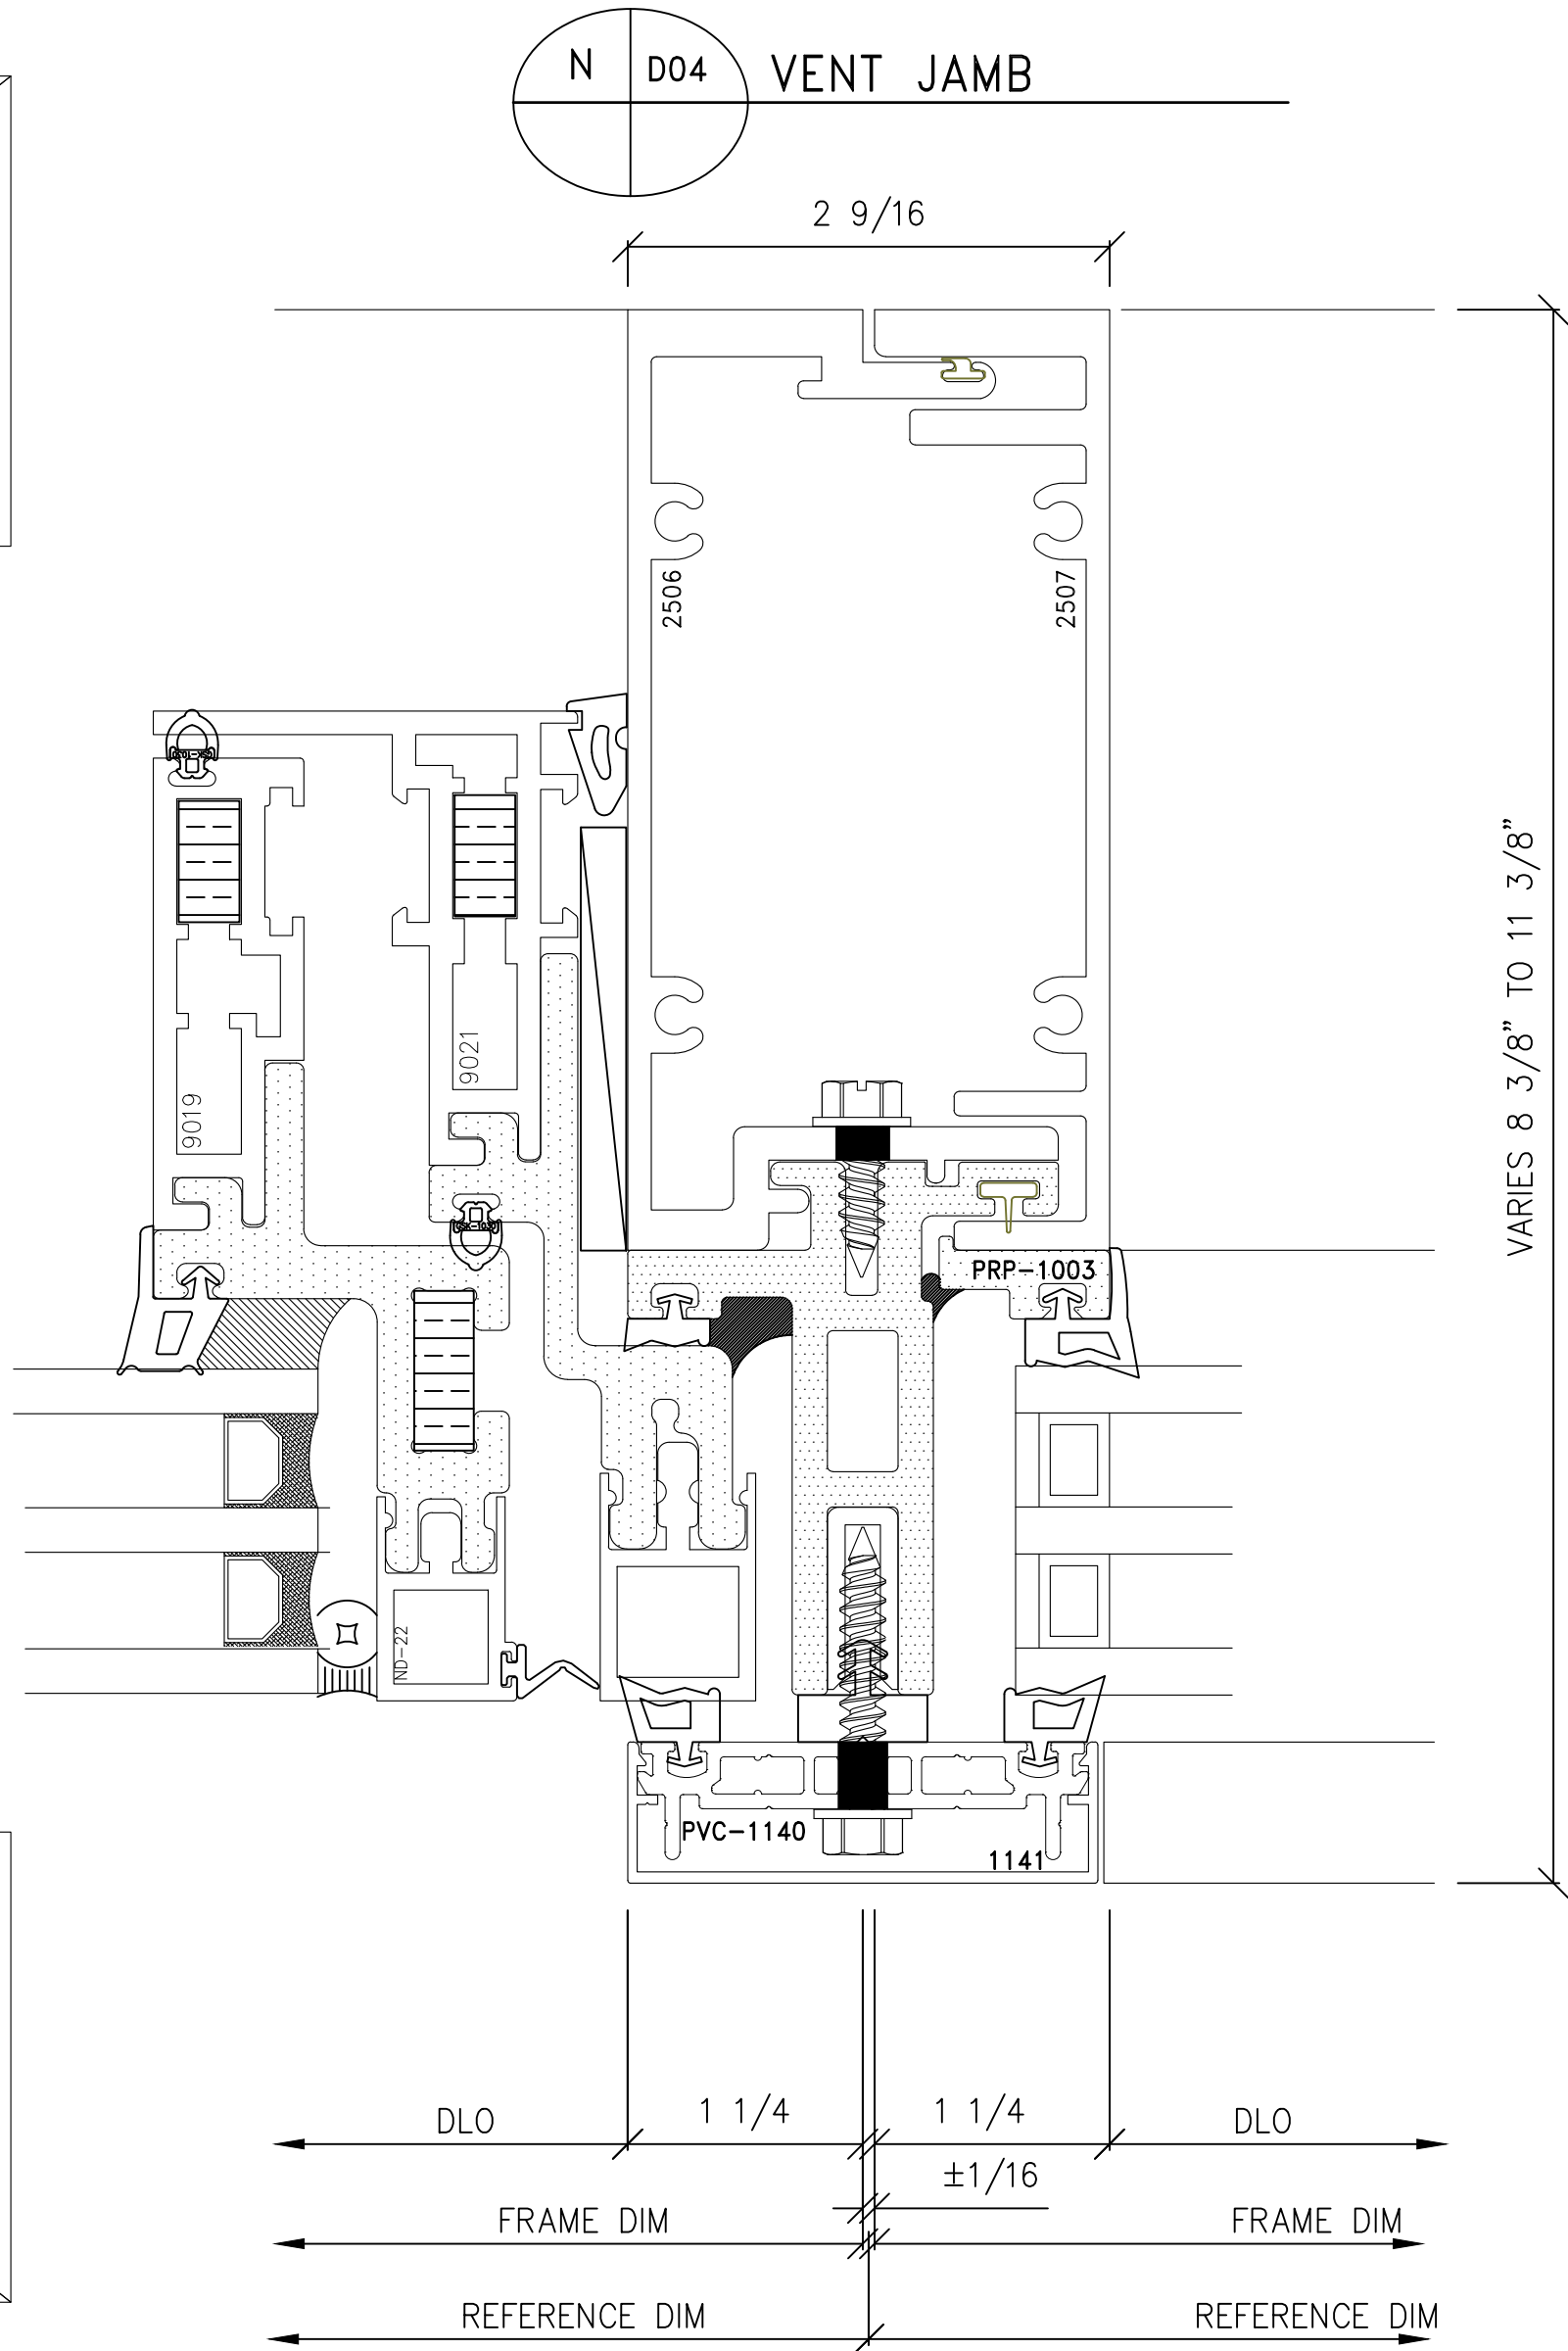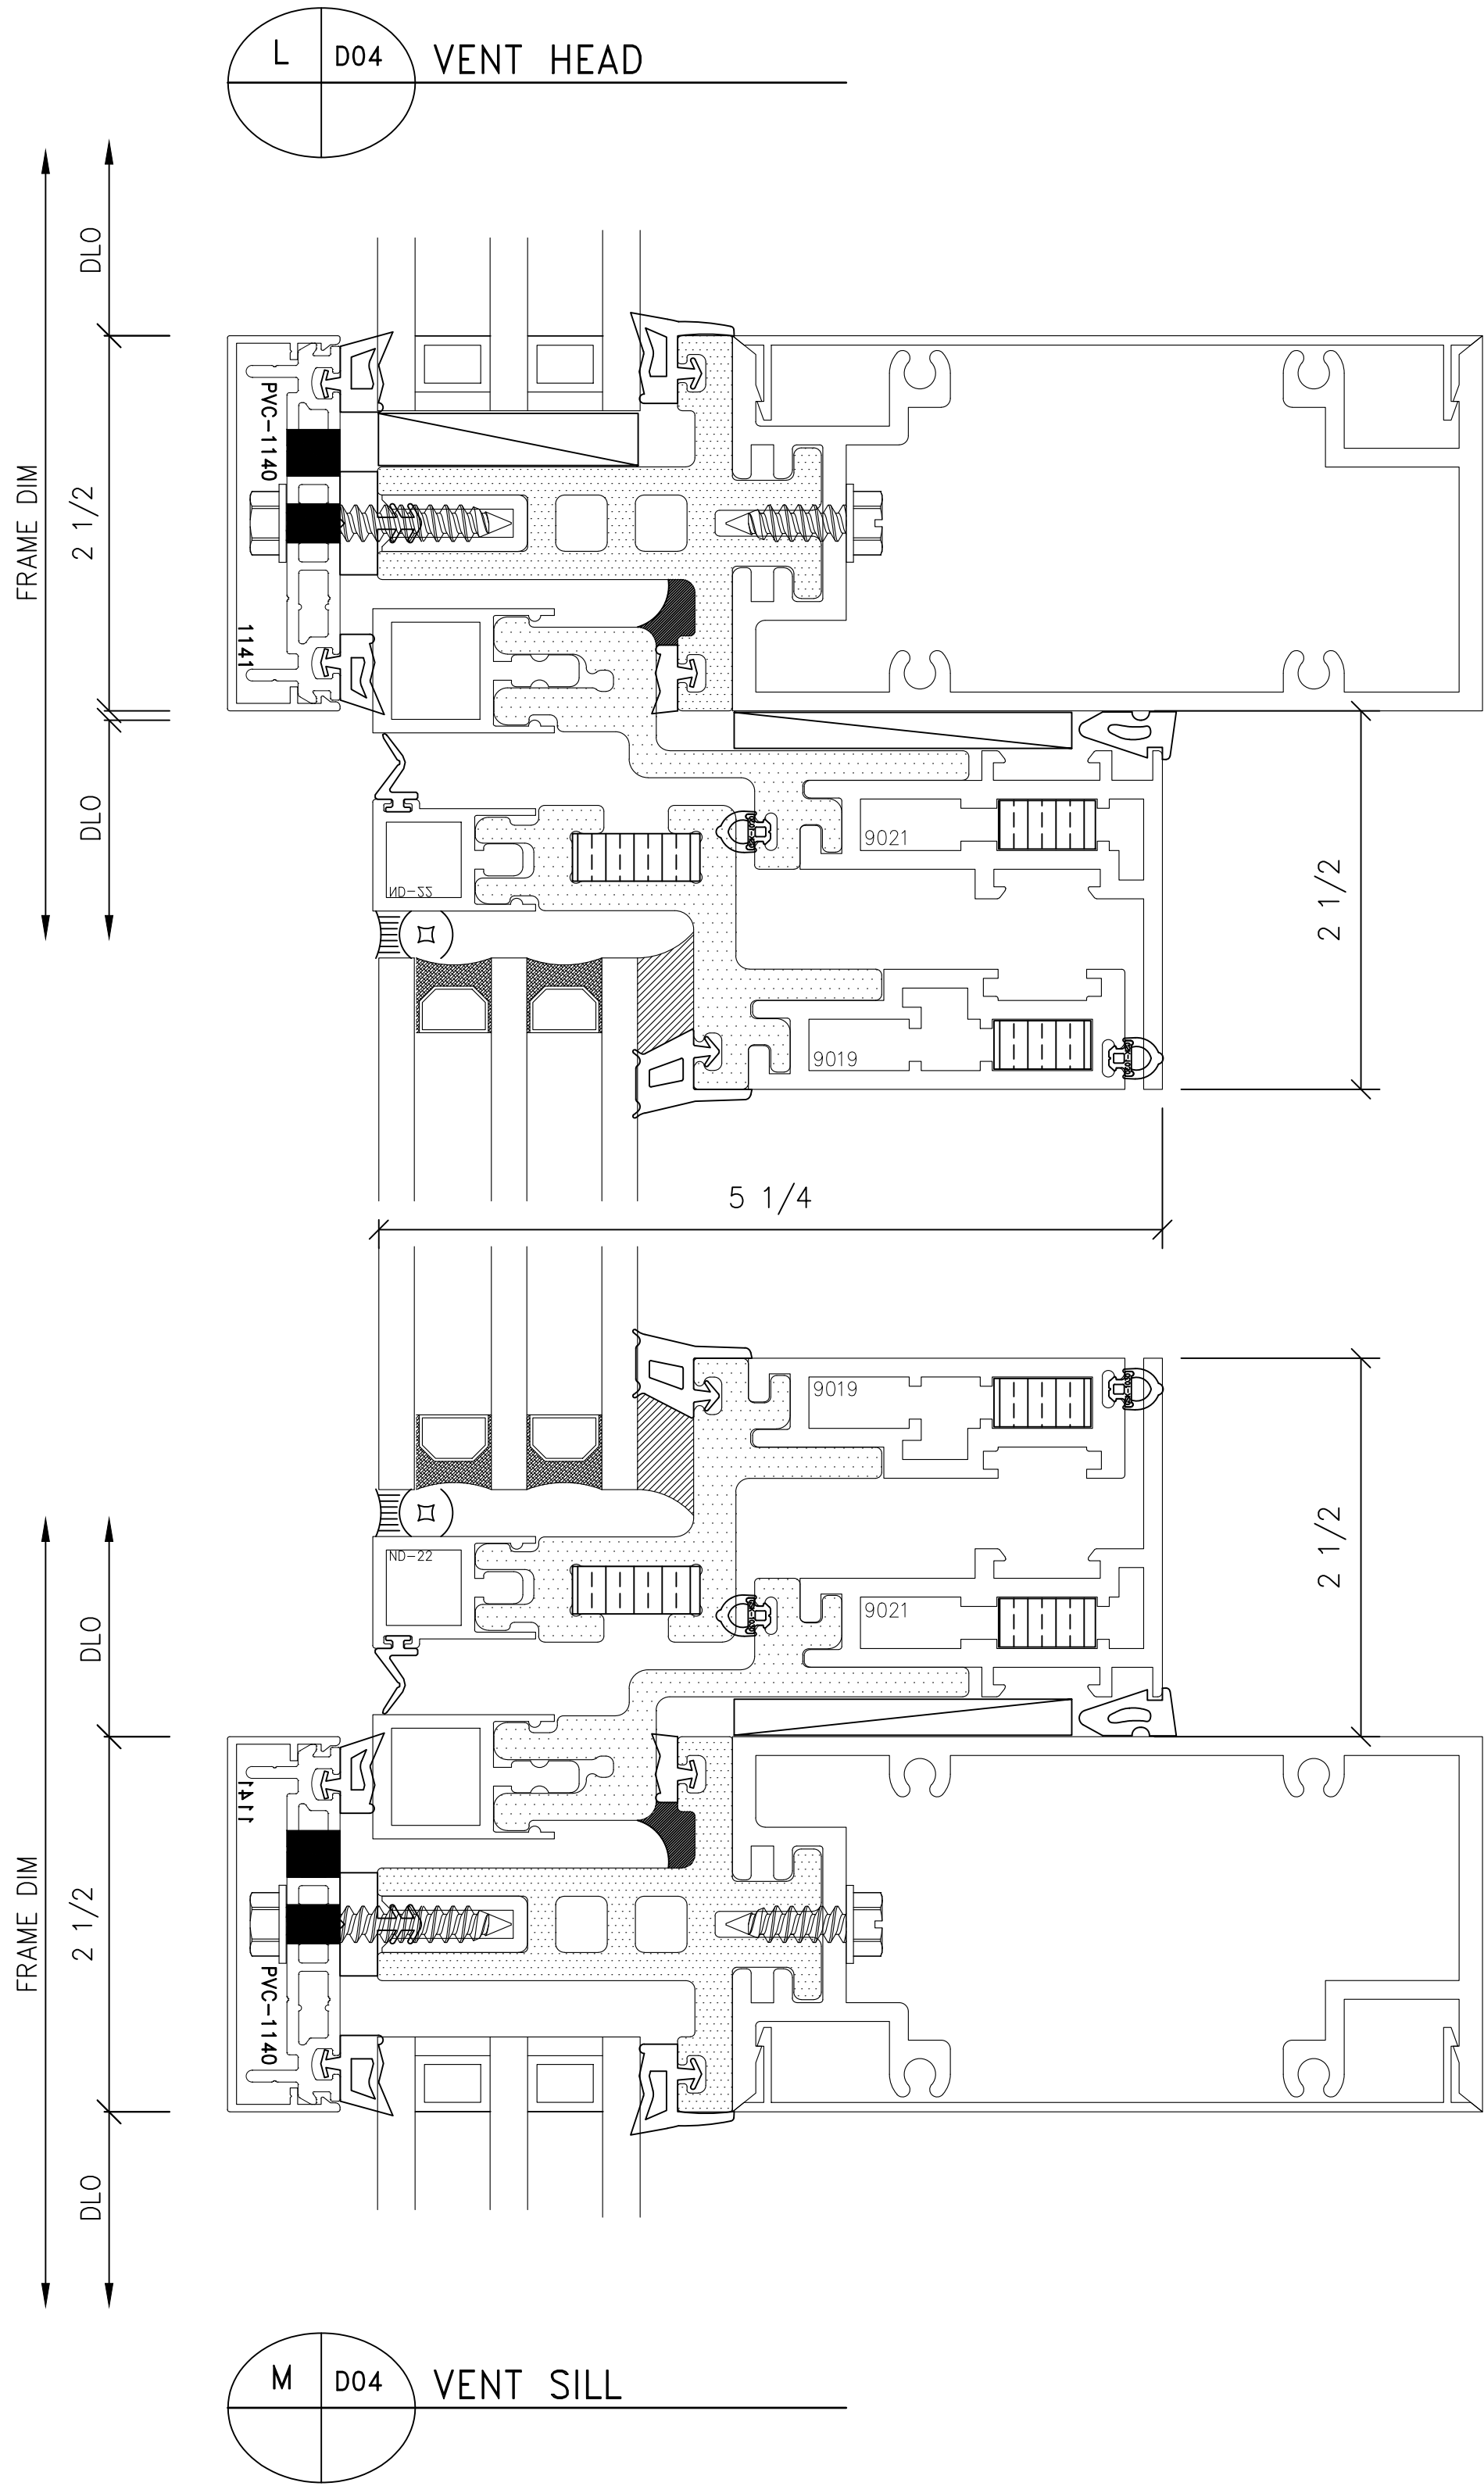

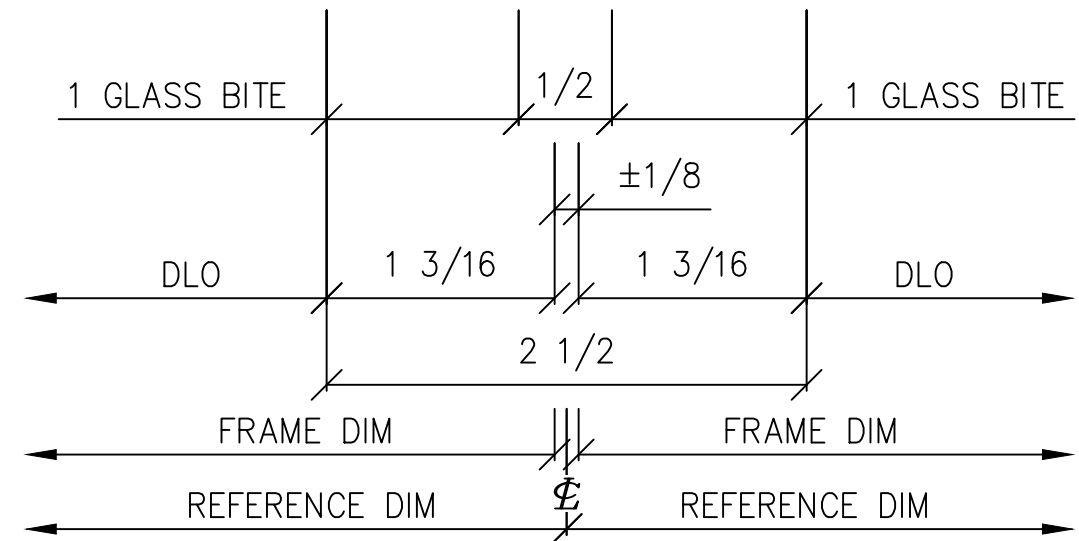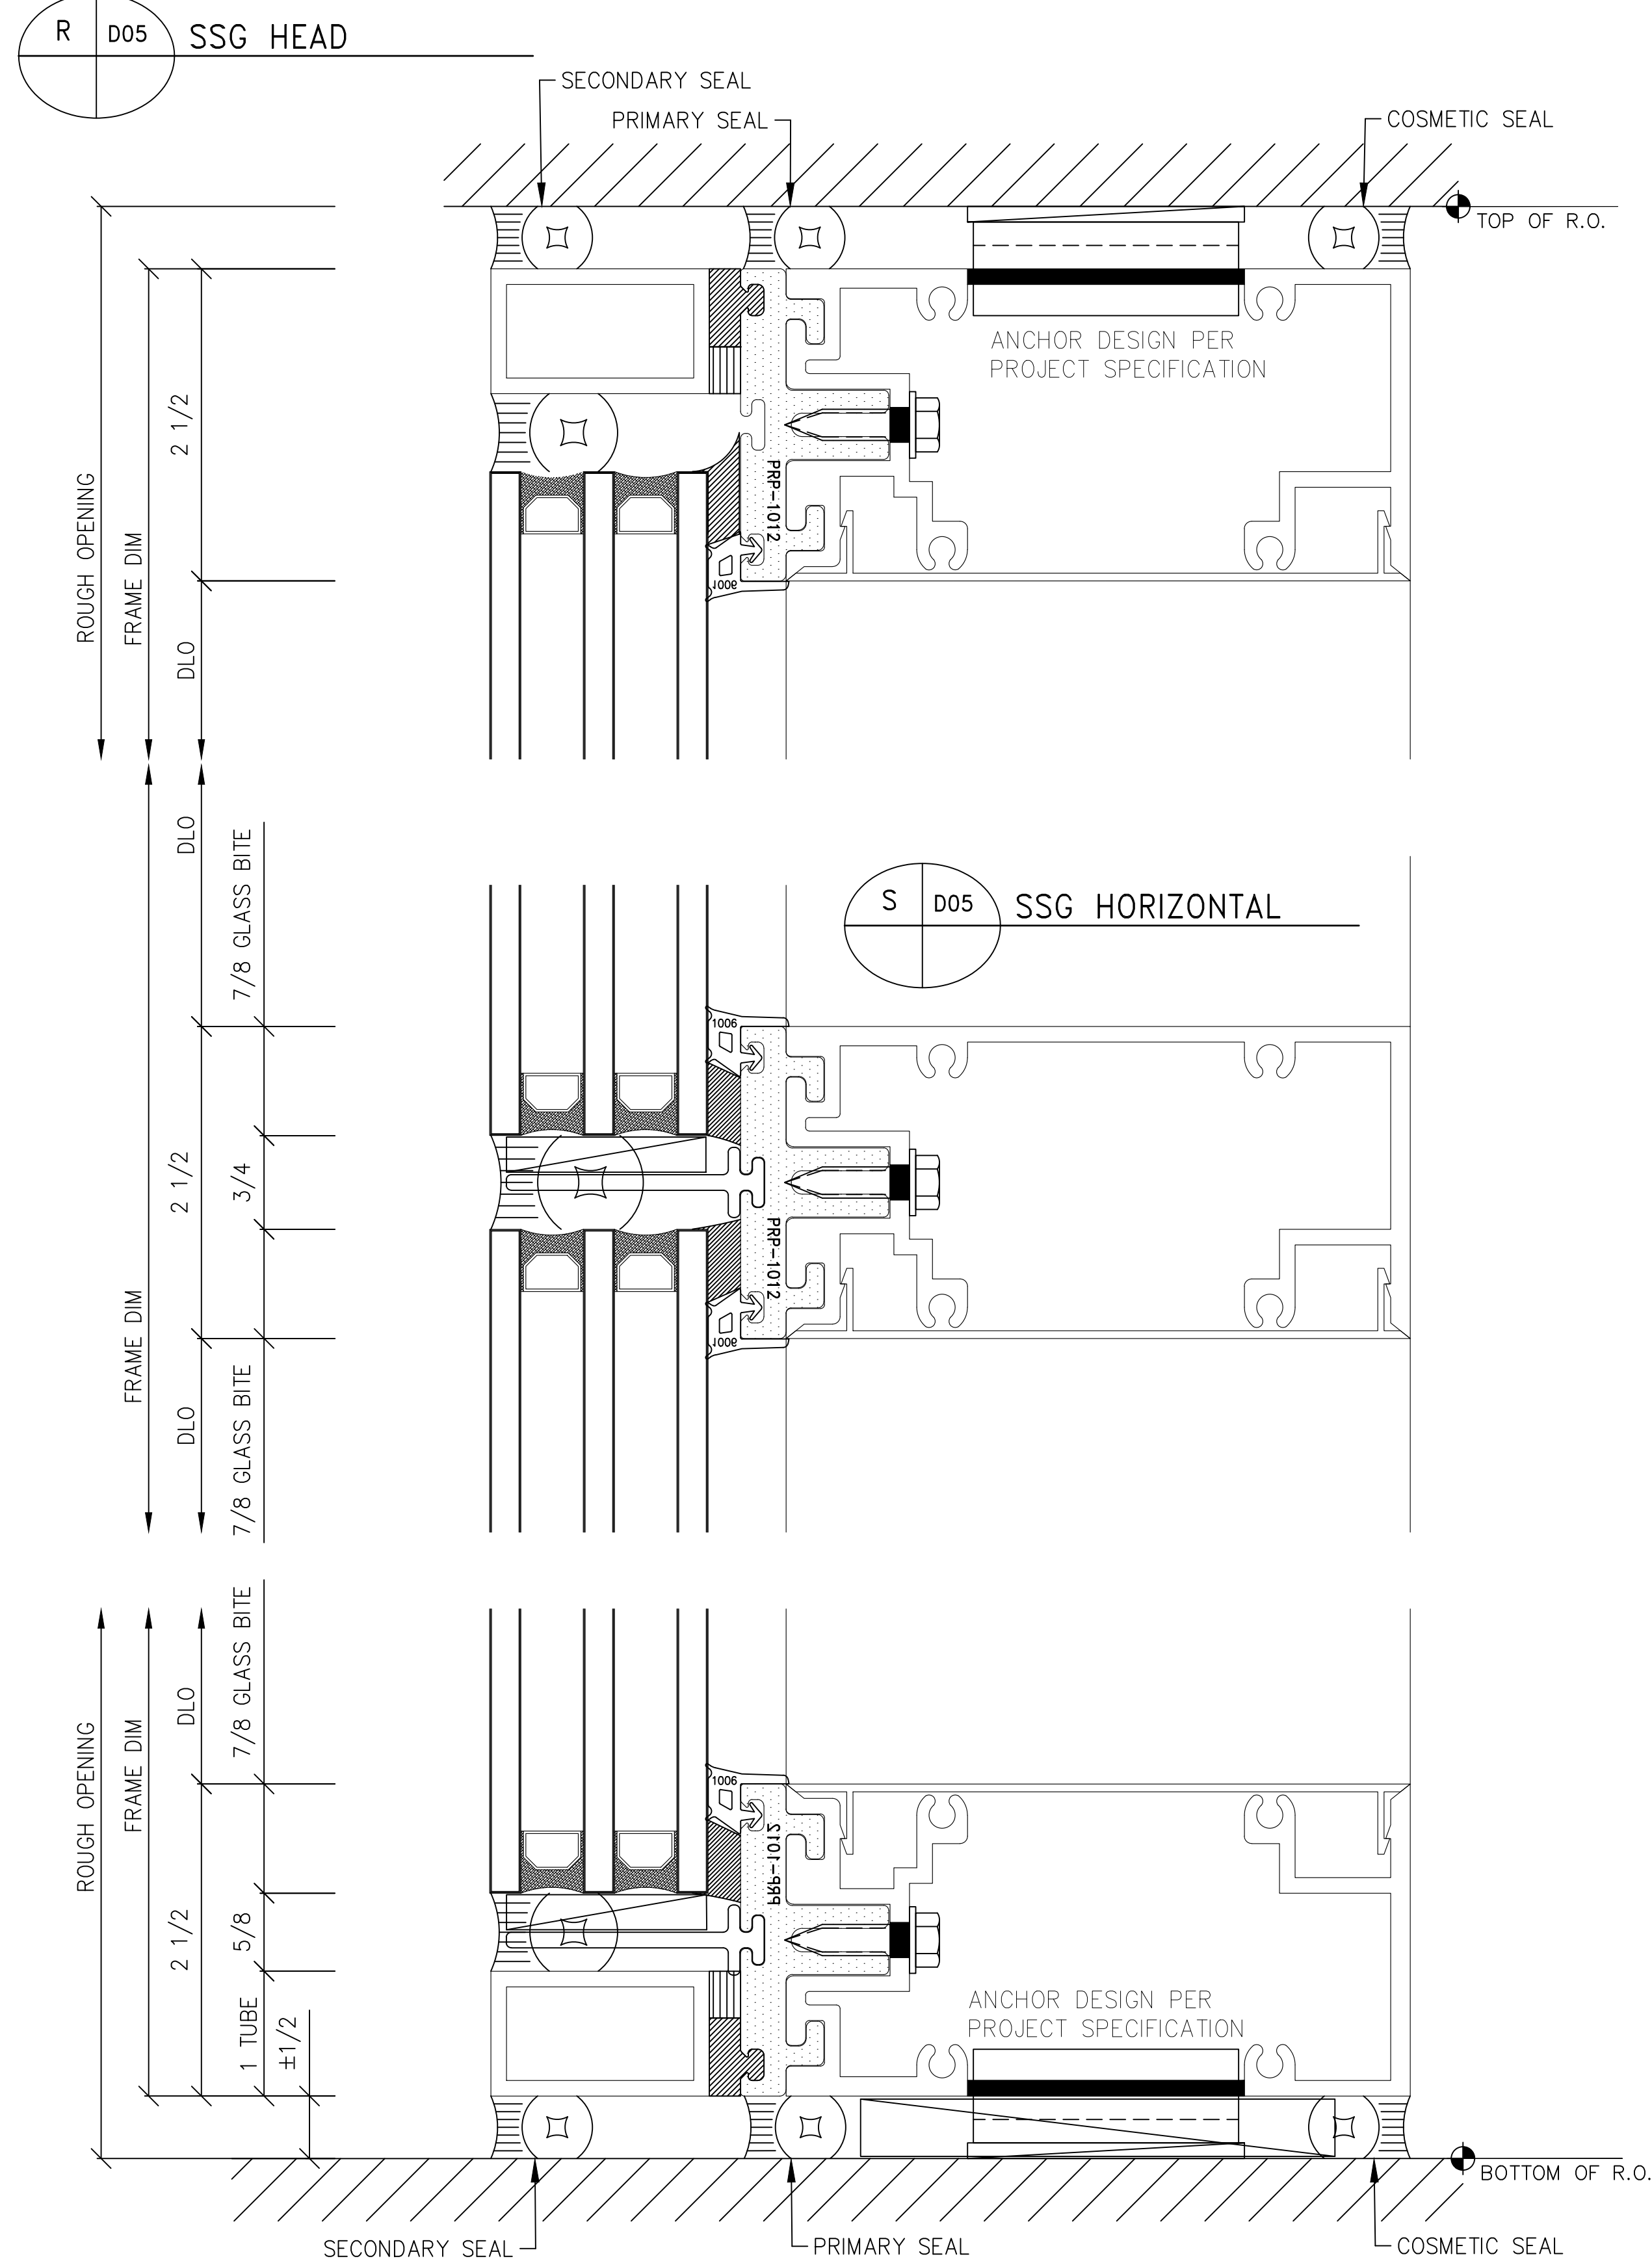

11/20/2023 12:31 PM C:\USERS\BRIAN.MELISKA\APPDATA\LOCAL\MICROSOFT\WINDOWS\NETCACHE\CONTENT.OUTLOOK\J7DU9XV8\PW2500 WITH TRIPLE.DWG